



bouwnr. 14.11
bouwnr. 14.30
bouwnr. 17.14

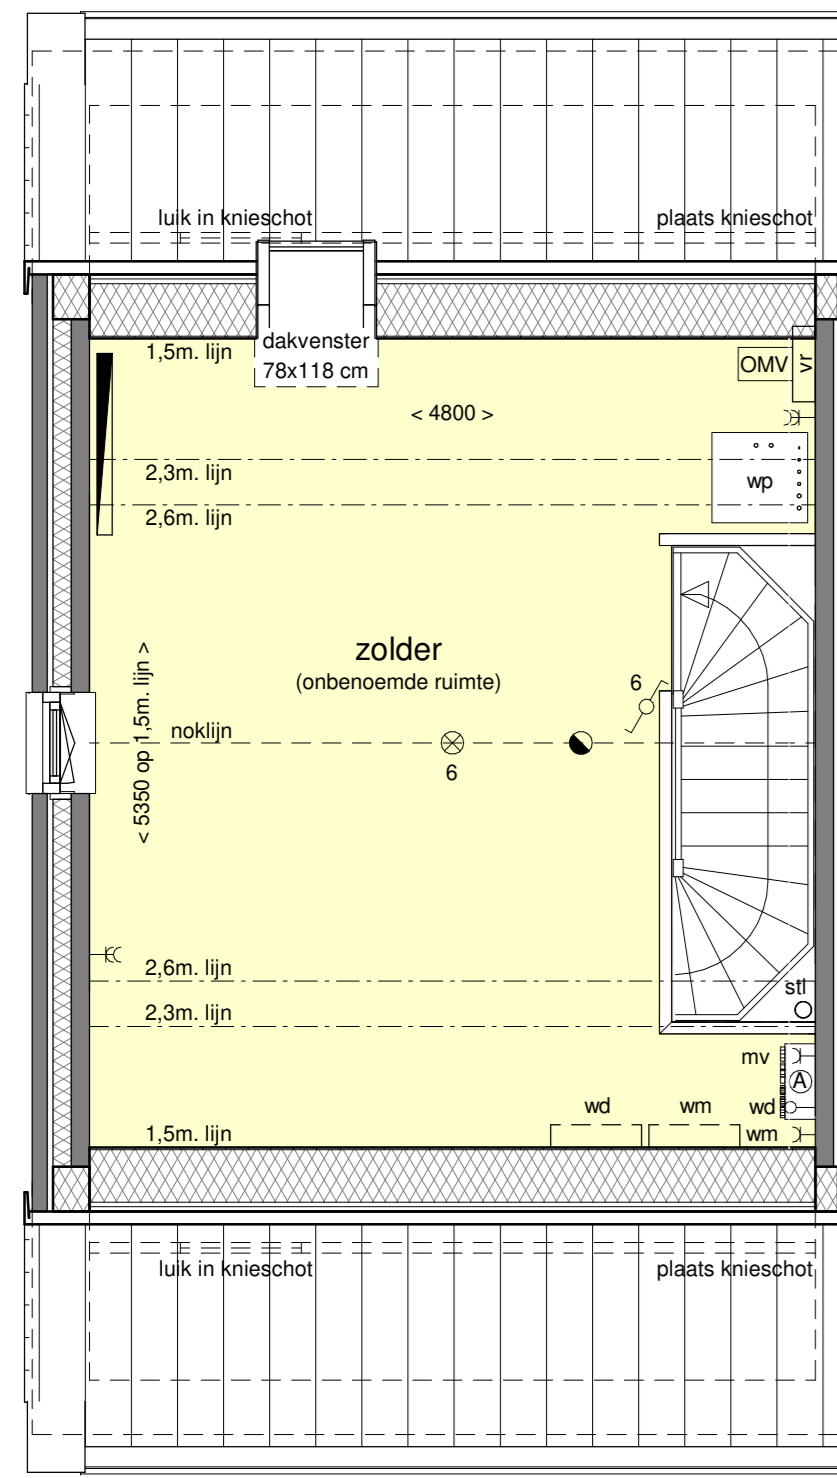


bouwnr. 16.05


bouwnr. 14.12
bouwnr. 14.31
bouwnr. 16.06
bouwnr. 17.15

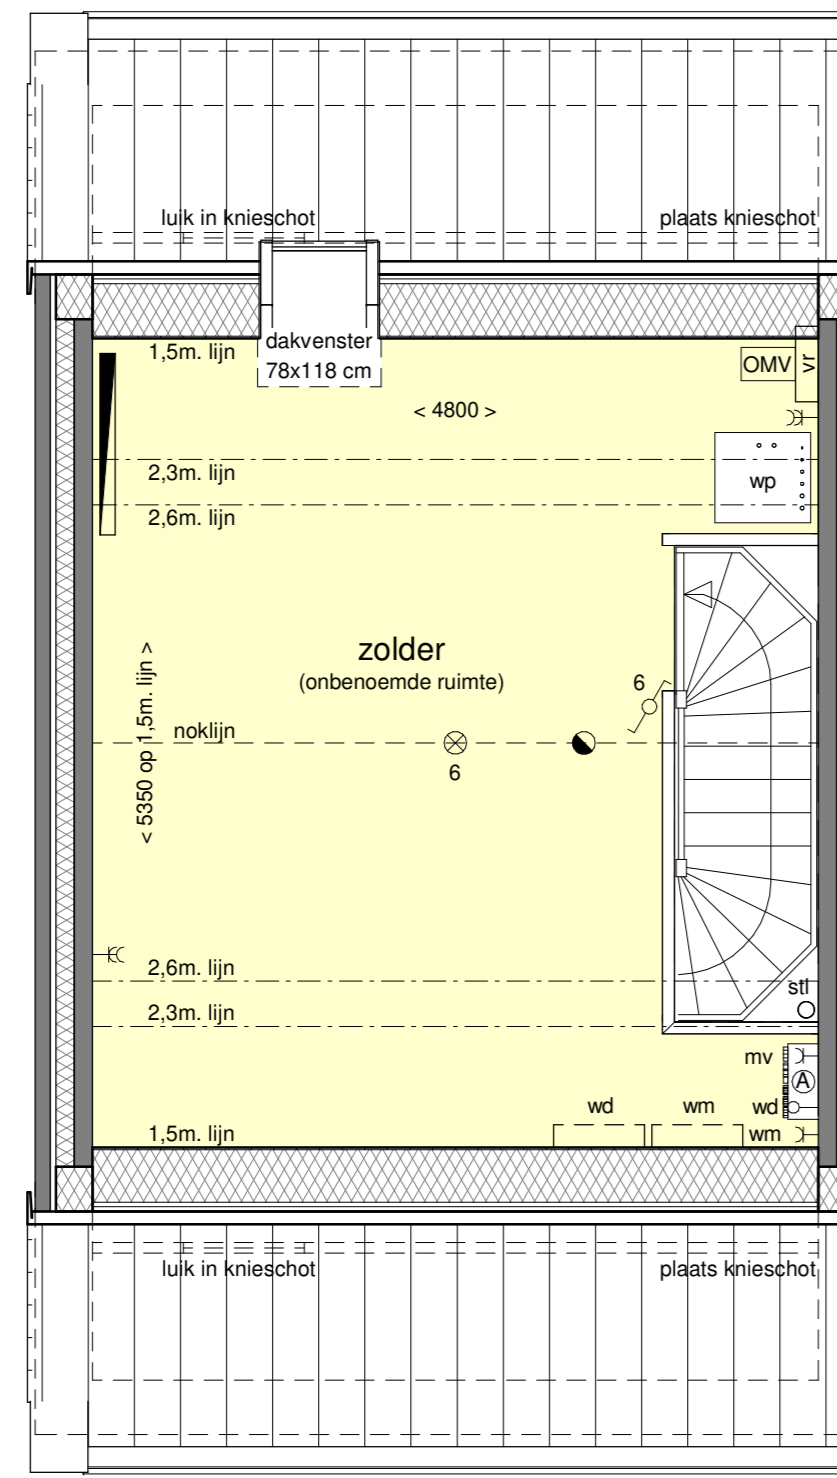


bouwnr. 14.13 en 14.14
bouwnr. 14.32 t/m 14.36
bouwnr. 16.07 t/m 16.12
bouwnr. 17.16

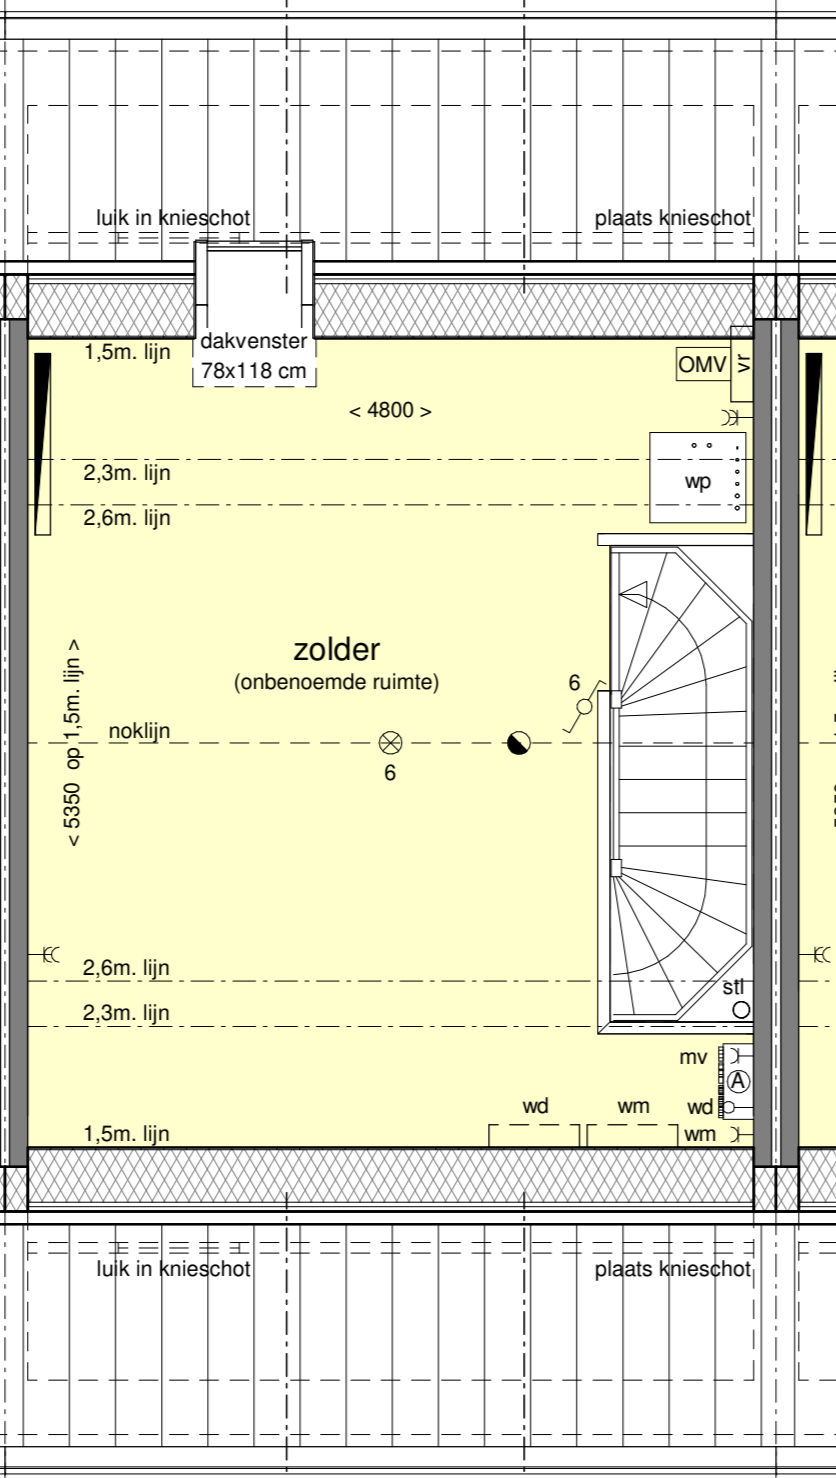


bouwnr. 14.15
bouwnr. 14.37
bouwnr. 16.13
bouwnr. 17.17

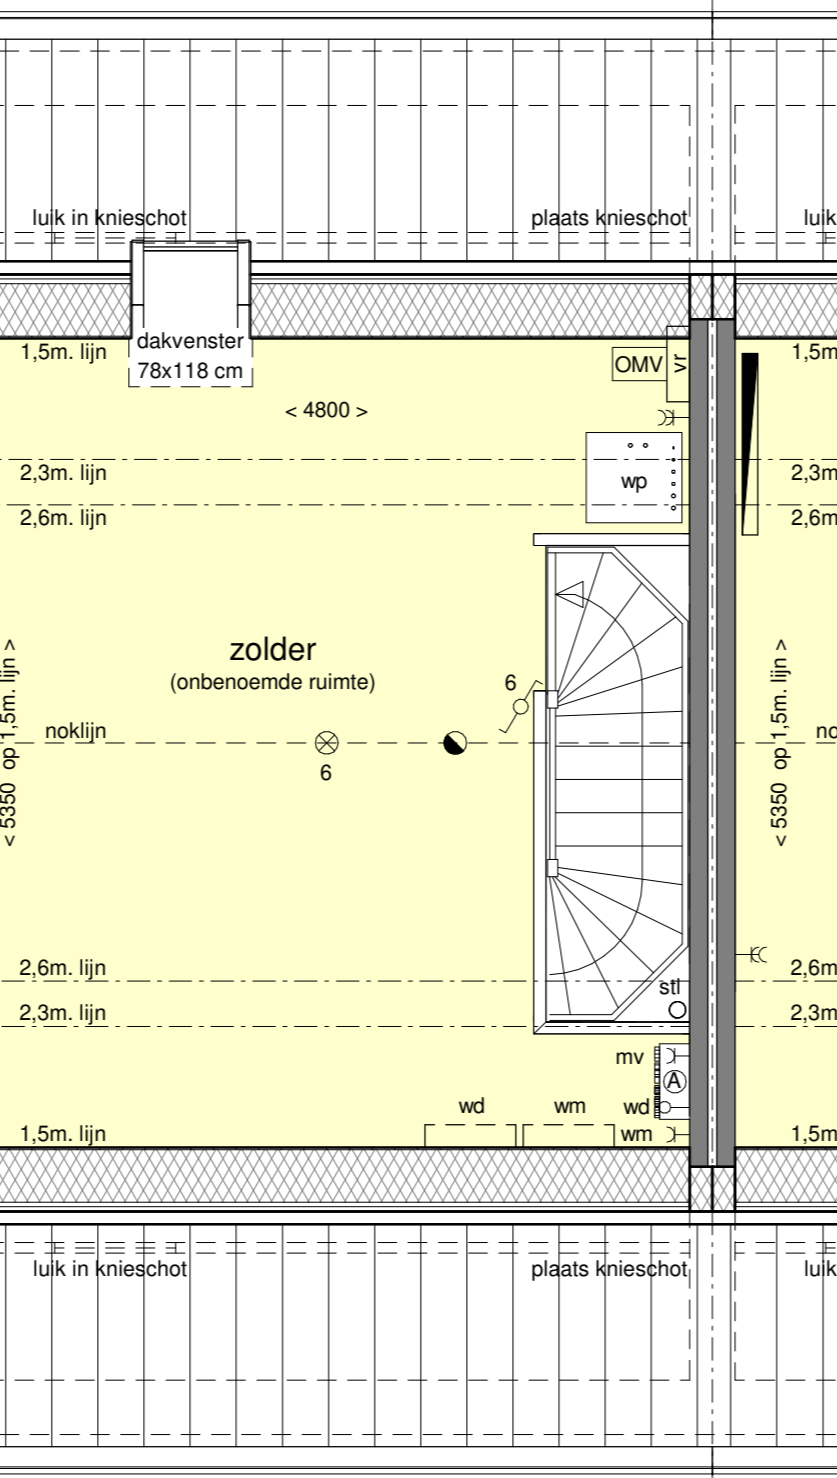

bouwnr. 14.16
bouwnr. 16.14
bouwnr. 17.18

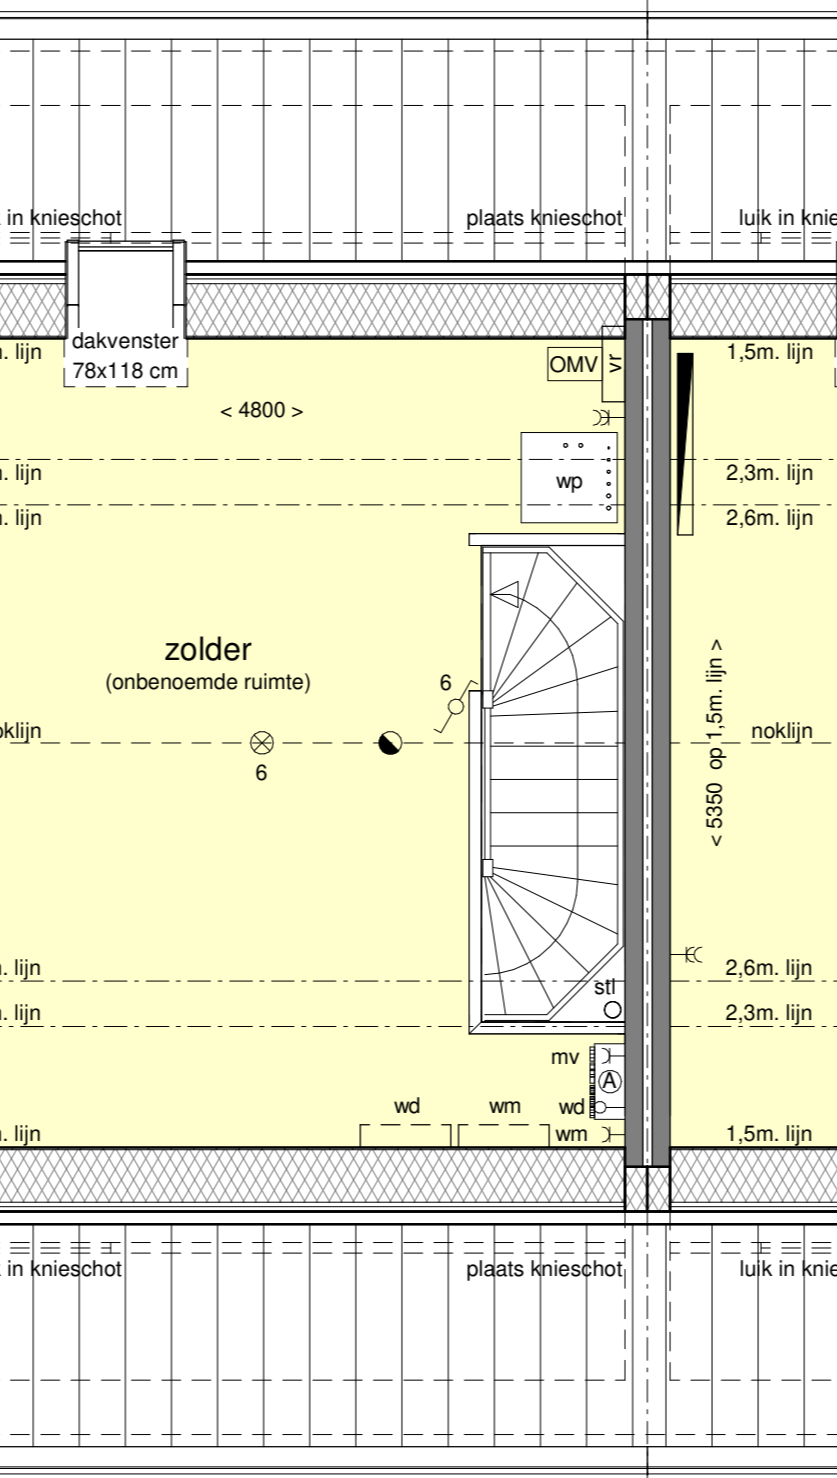

bouwnr. 14.38

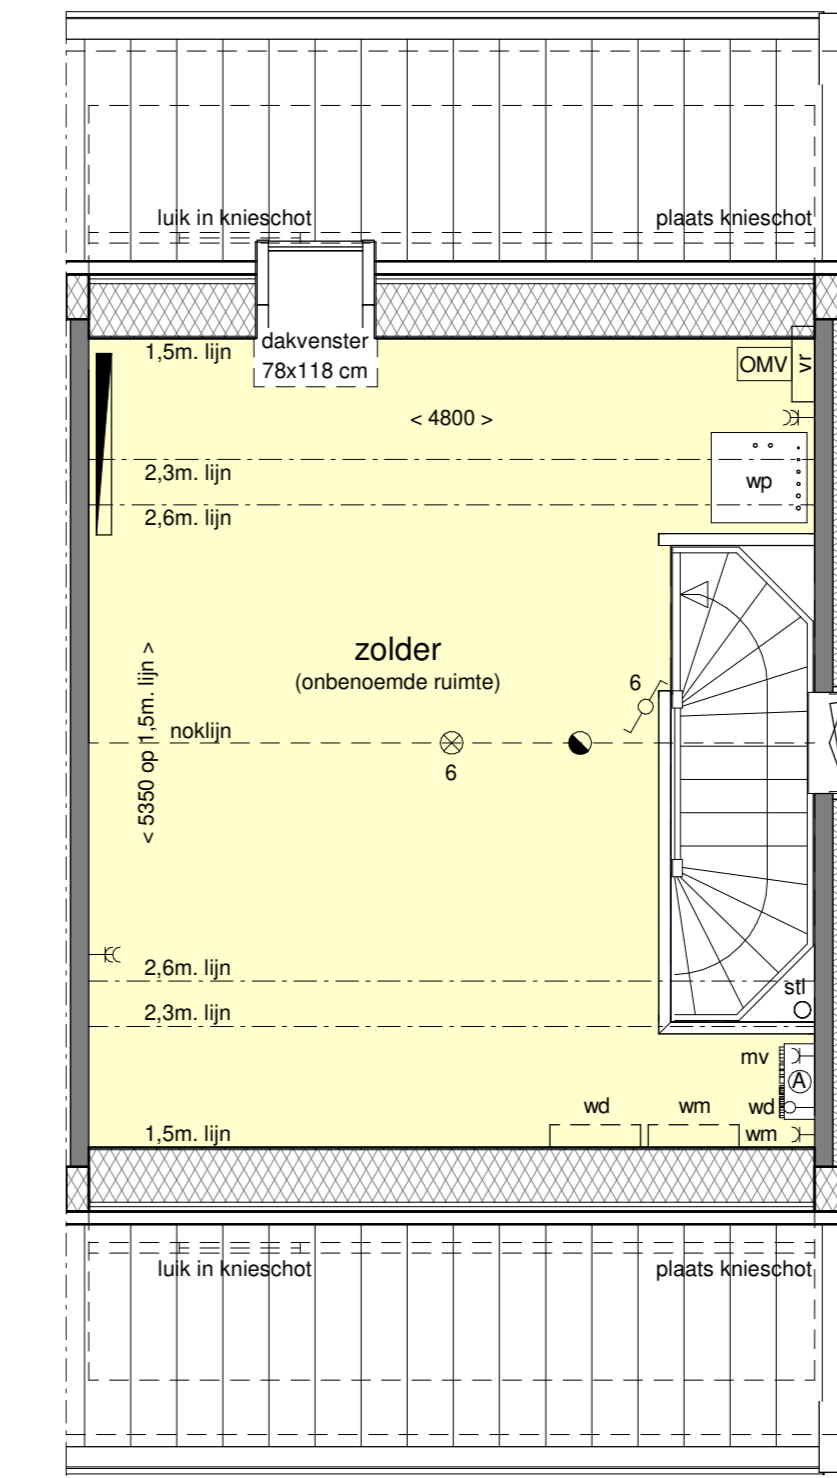

zolder - 1:50


bouwnr. 14.11
bouwnr. 14.30
bouwnr. 16.05
bouwnr. 17.14

bouwnr. 14.12
bouwnr. 14.31
bouwnr. 16.06
bouwnr. 17.15

bouwnr. 14.13 en 14.14
bouwnr. 14.32 t/m 14.36
bouwnr. 16.07 t/m 16.12
bouwnr. 17.16


bouwnr. 14.15
bouwnr. 14.37
bouwnr. 16.13
bouwnr. 17.17

bouwnr. 14.16
bouwnr. 14.38
bouwnr. 16.14
bouwnr. 17.18

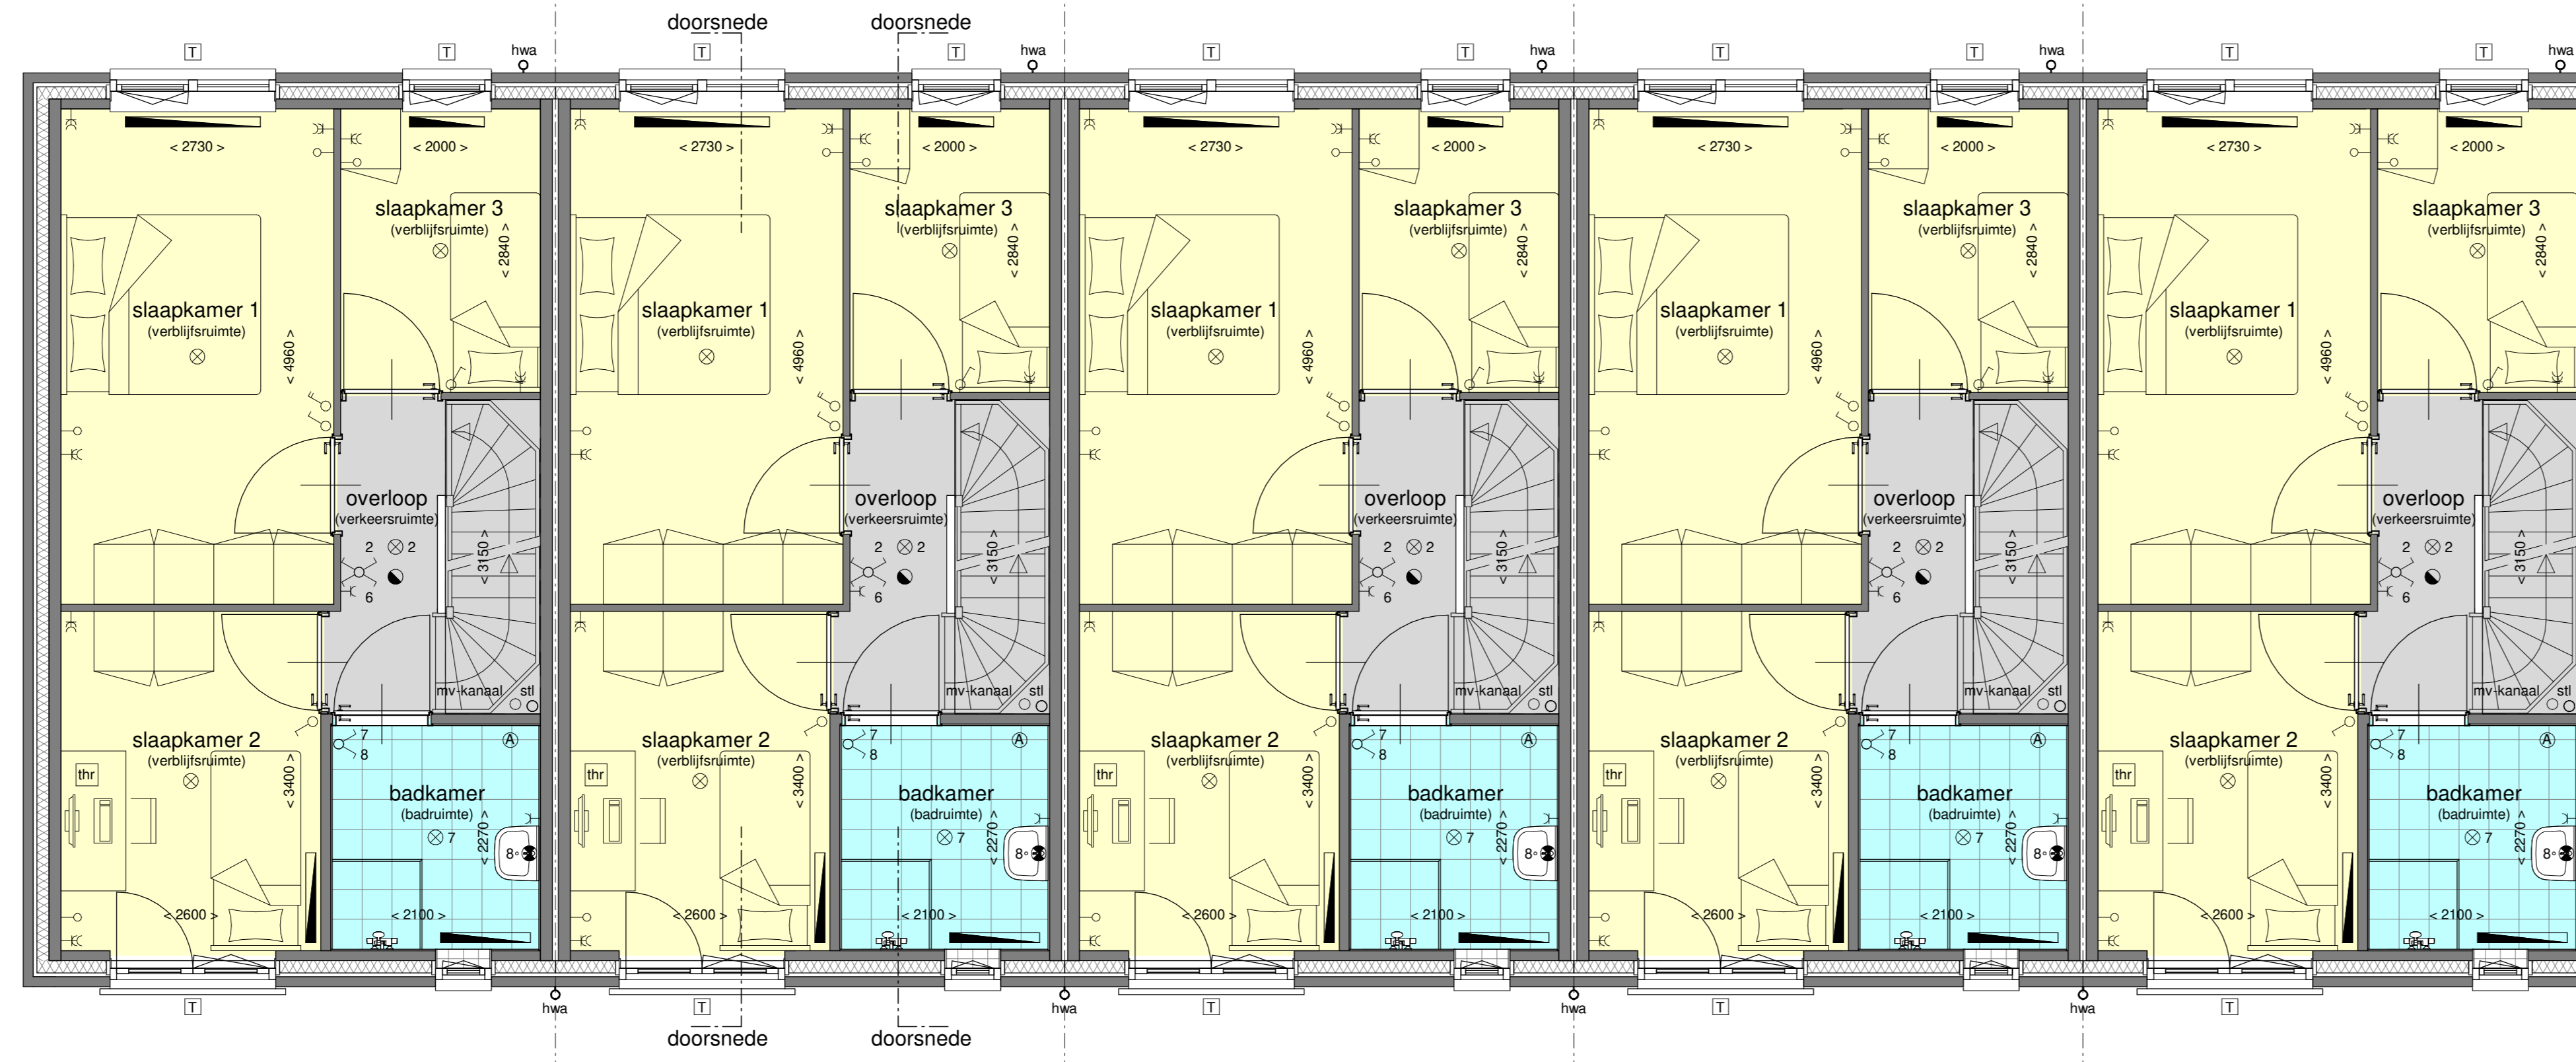


1e verdieping - 1:50

bouwnr. 14.11
bouwnr. 14.30
bouwnr. 17.14

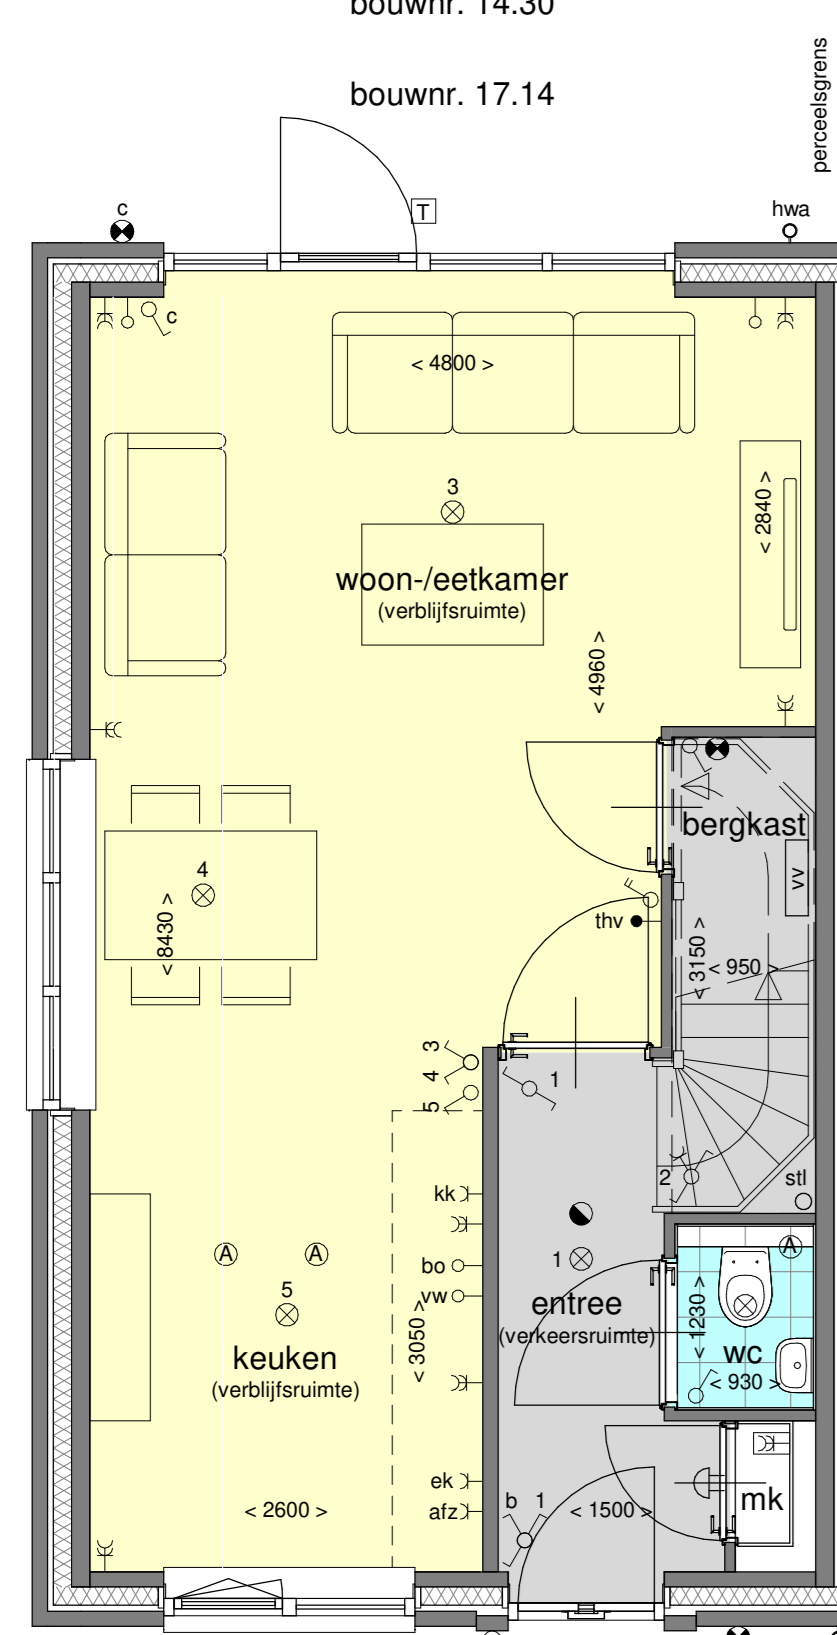


bouwnr. 16.05


bouwnr. 14.12
bouwnr. 14.31
bouwnr. 16.06
bouwnr. 17.15

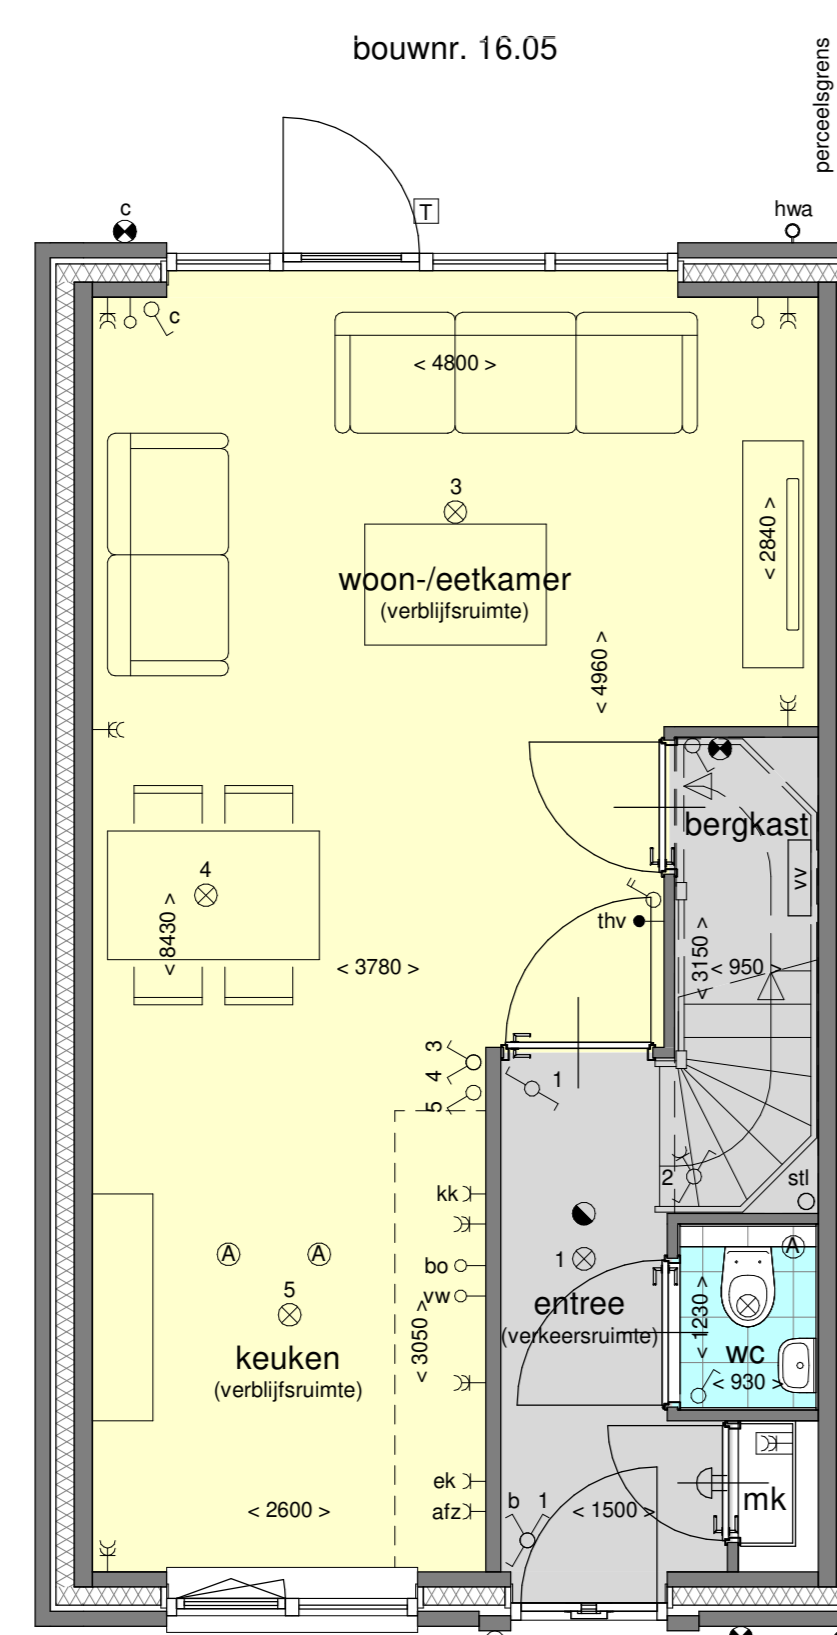


bouwnr. 14.13 en 14.14
bouwnr. 14.32 t/m 14.36
bouwnr. 16.07 t/m 16.12
bouwnr. 17.16

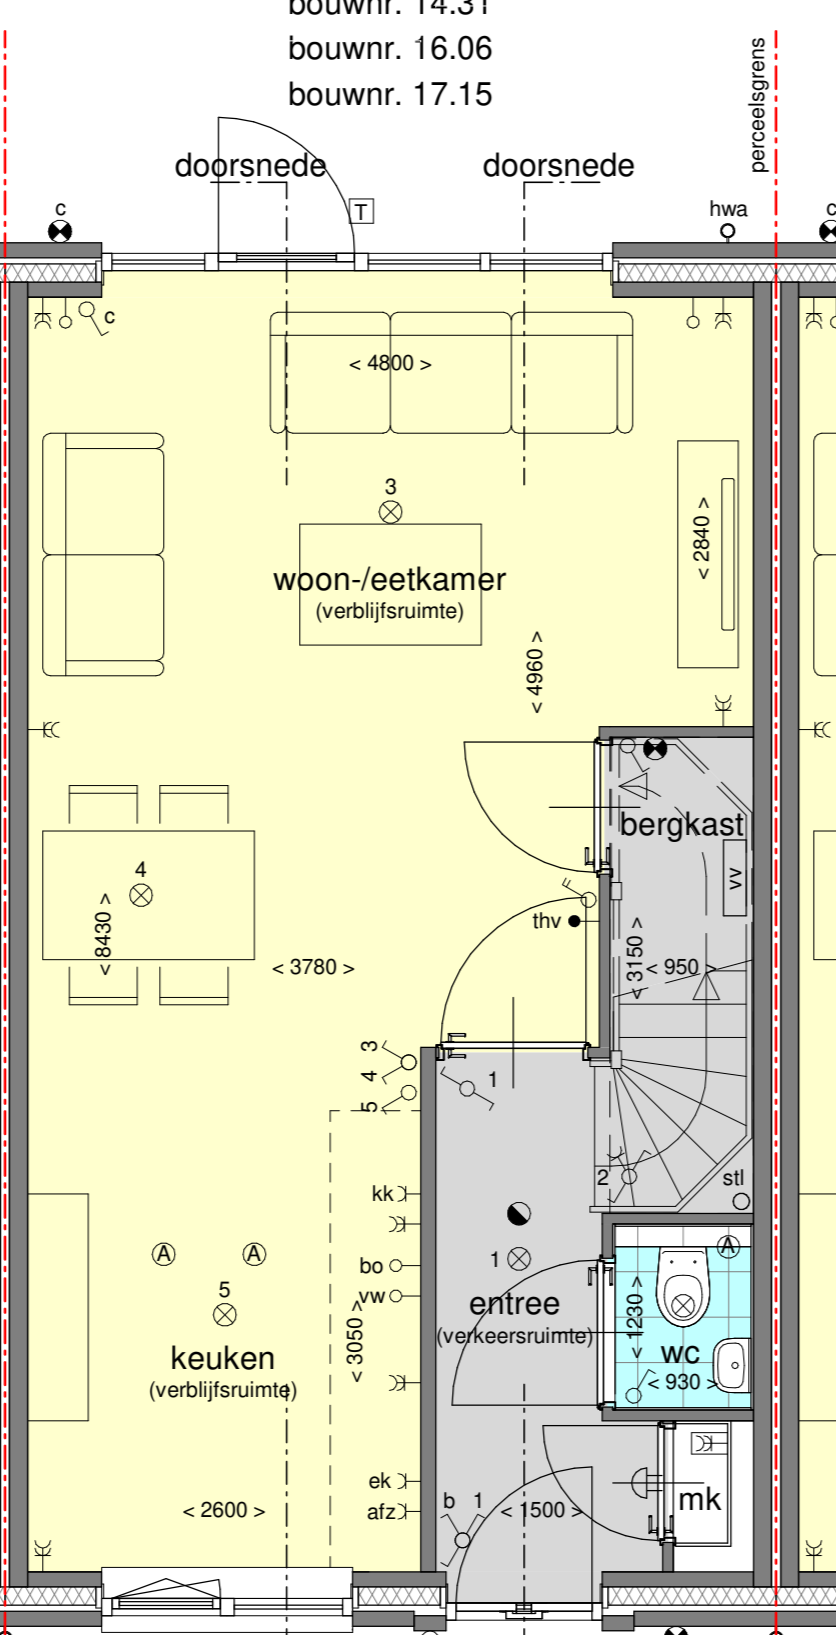


bouwnr. 14.15
bouwnr. 14.37
bouwnr. 16.13
bouwnr. 17.17

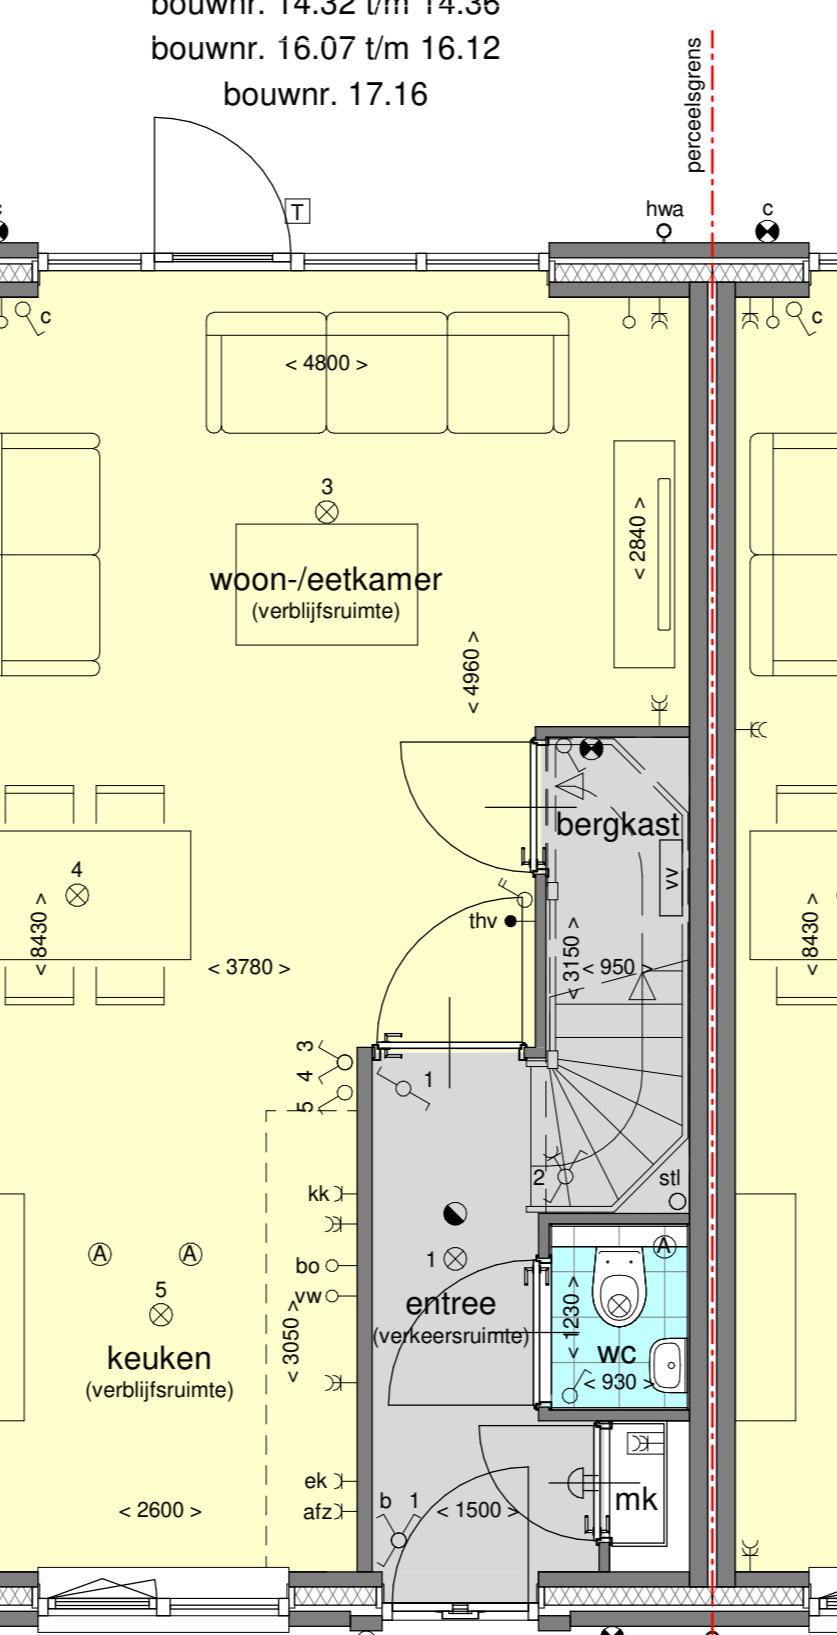


bouwnr. 14.16
bouwnr. 16.14
bouwnr. 17.18

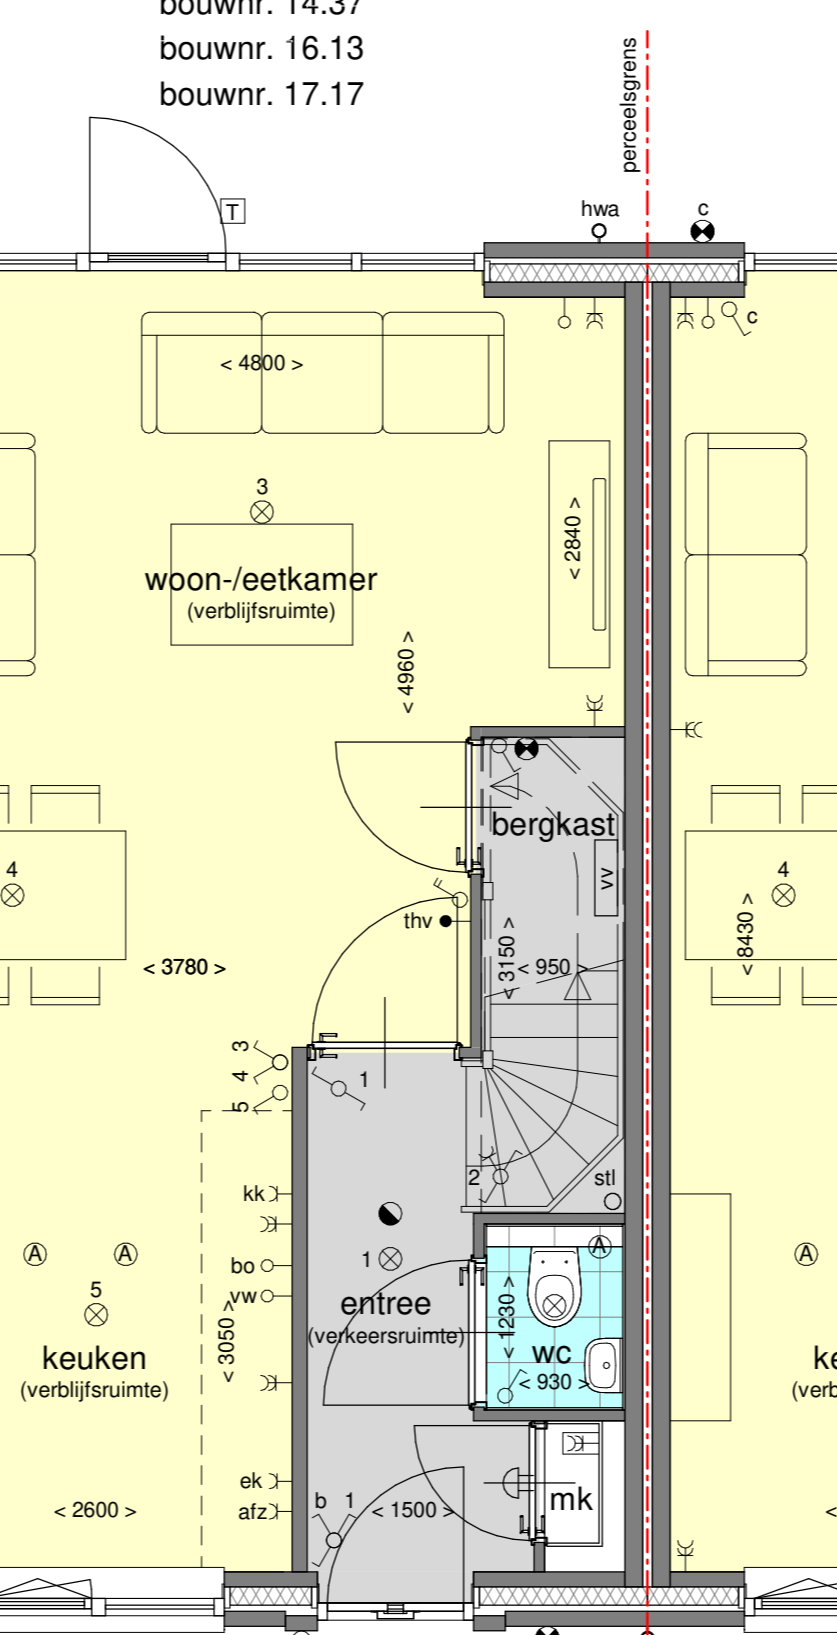

bouwnr. 14.38

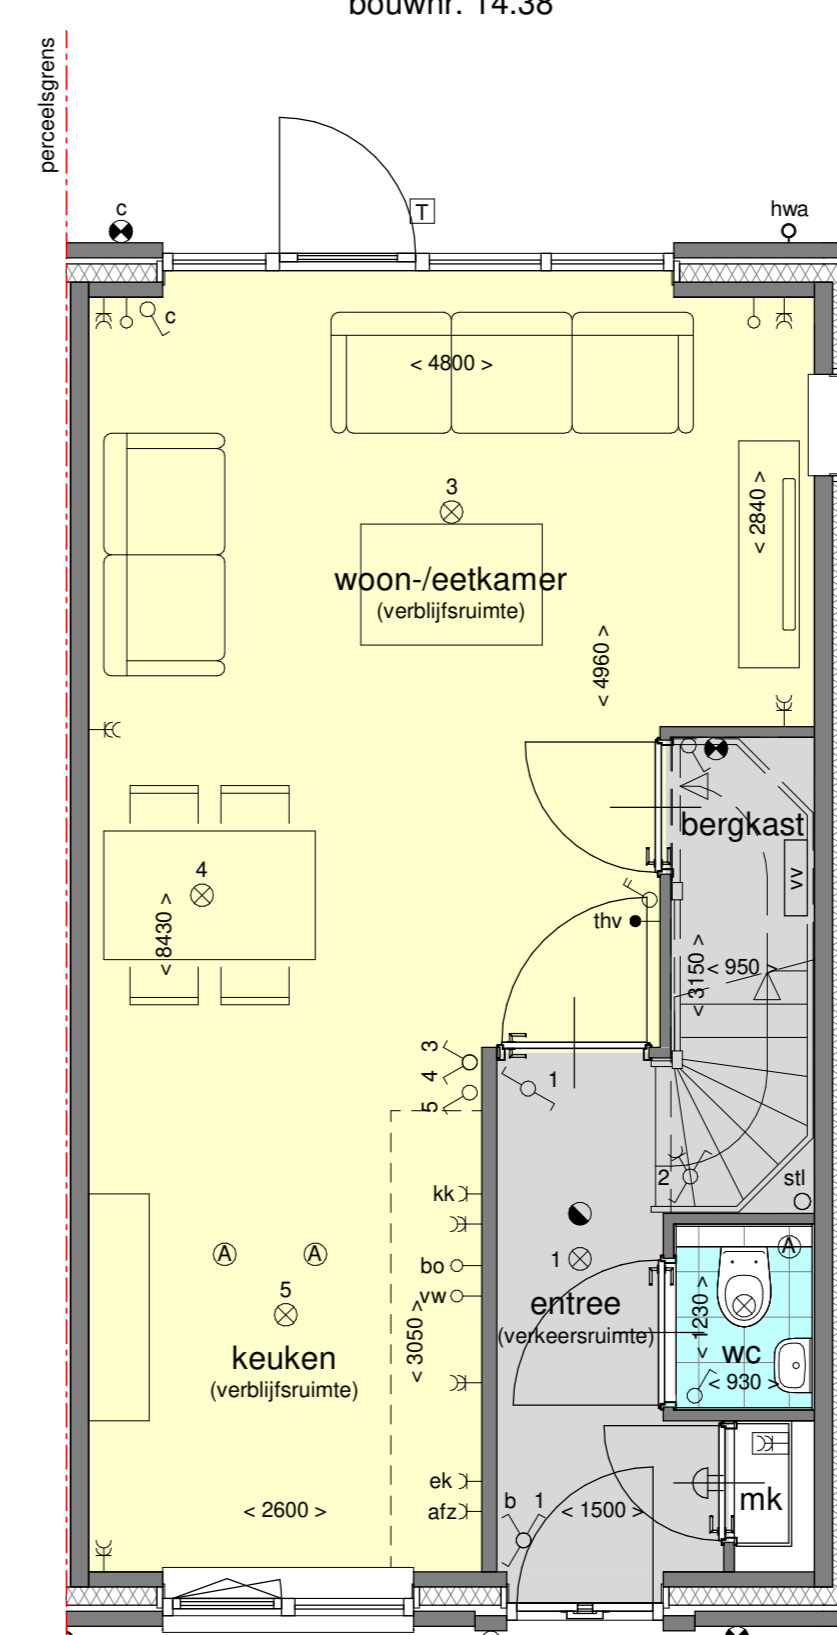


begane grond - 1:50

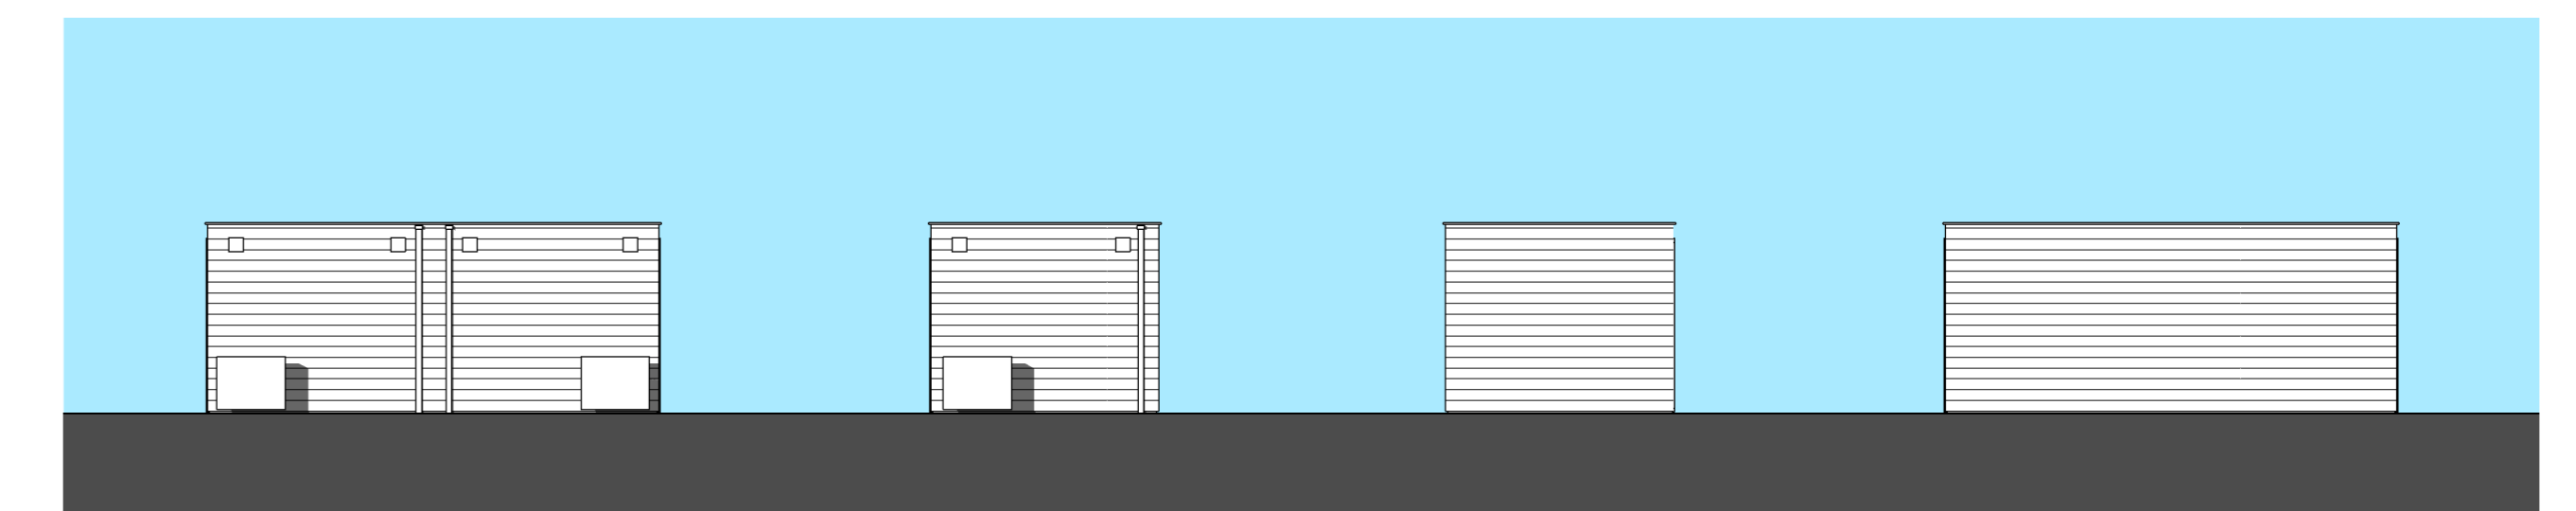

tuingevels - 1:100


achtergevels - 1:100

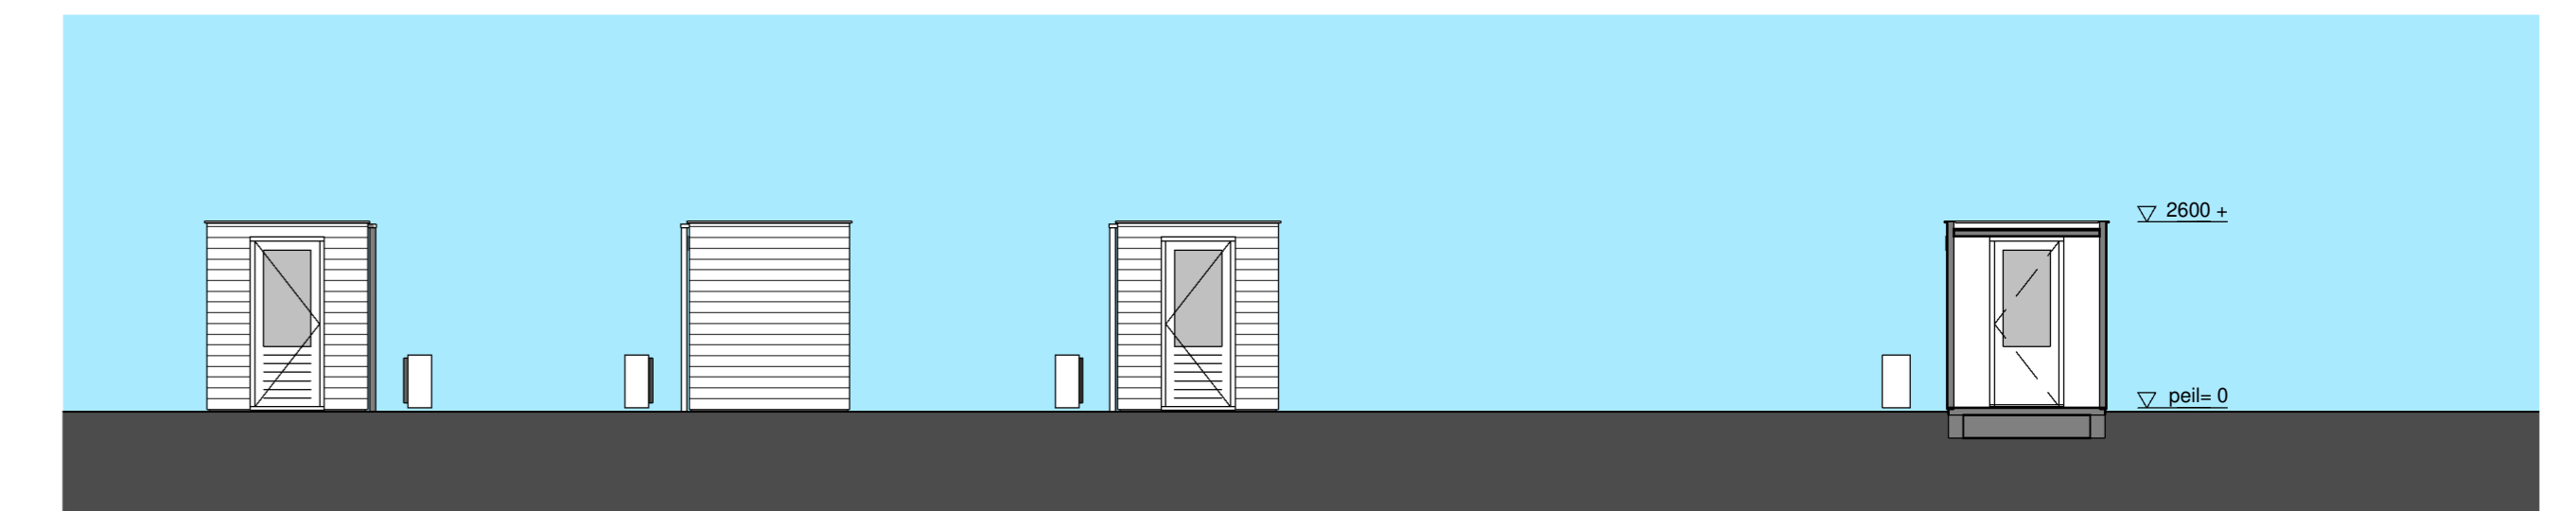


zijgevels - 1:100

doorsnede - 1:100

bouwnr. 14.11, 14.13, 14.15
bouwnr. 14.31, 14.33, 14.35, 14.37
bouwnr. 16.05, 16.07, 16.09, 16.11, 16.13
bouwnr. 17.14, 17.16

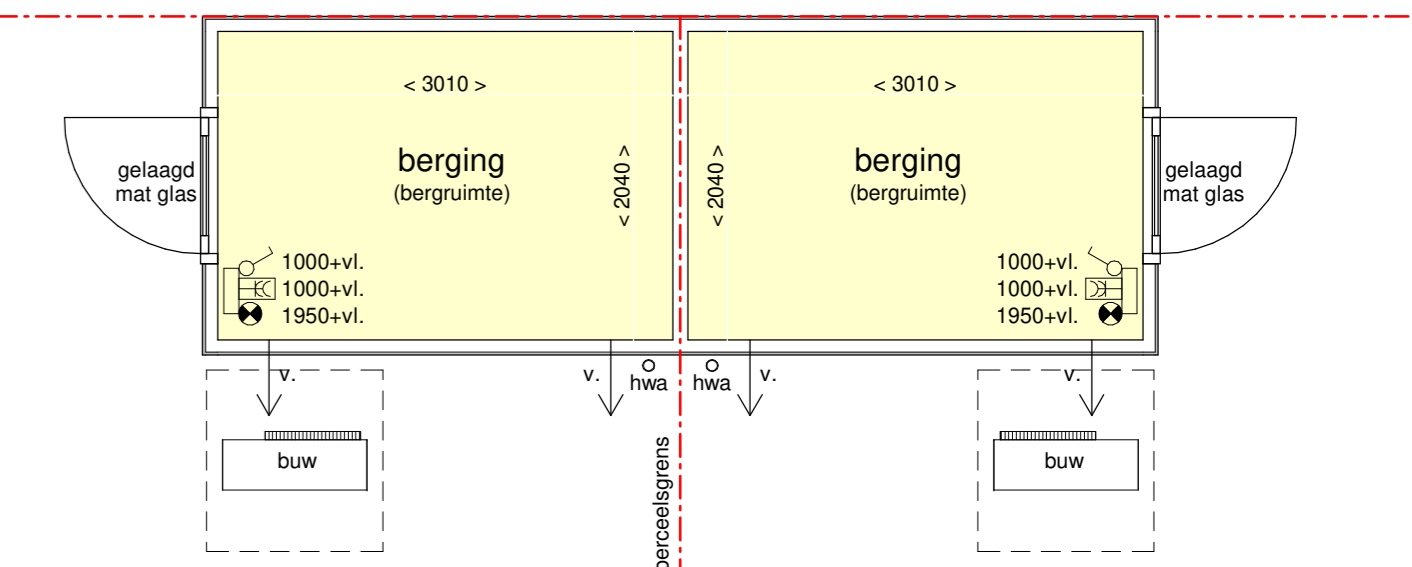

bouwnr. 14.30
bouwnr. 17.18

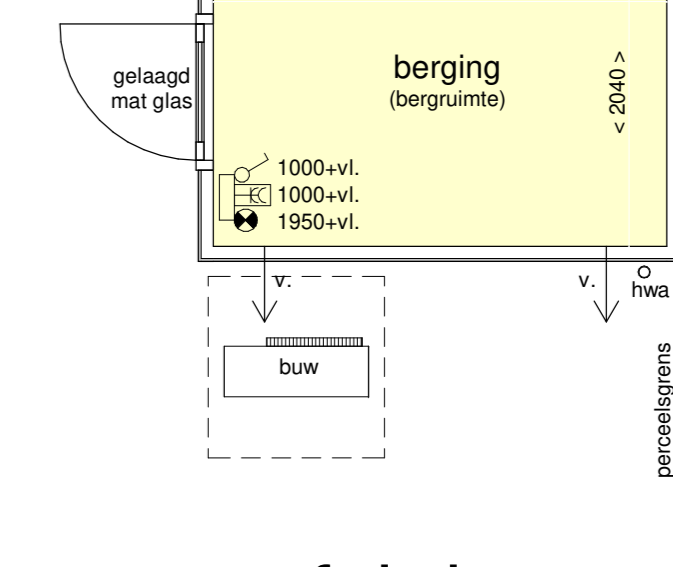

prefab houten tuinbergingen
plattegrond - 1:50