




**zolder - 1:50**  
bouwnr. 11.20 en 13.10

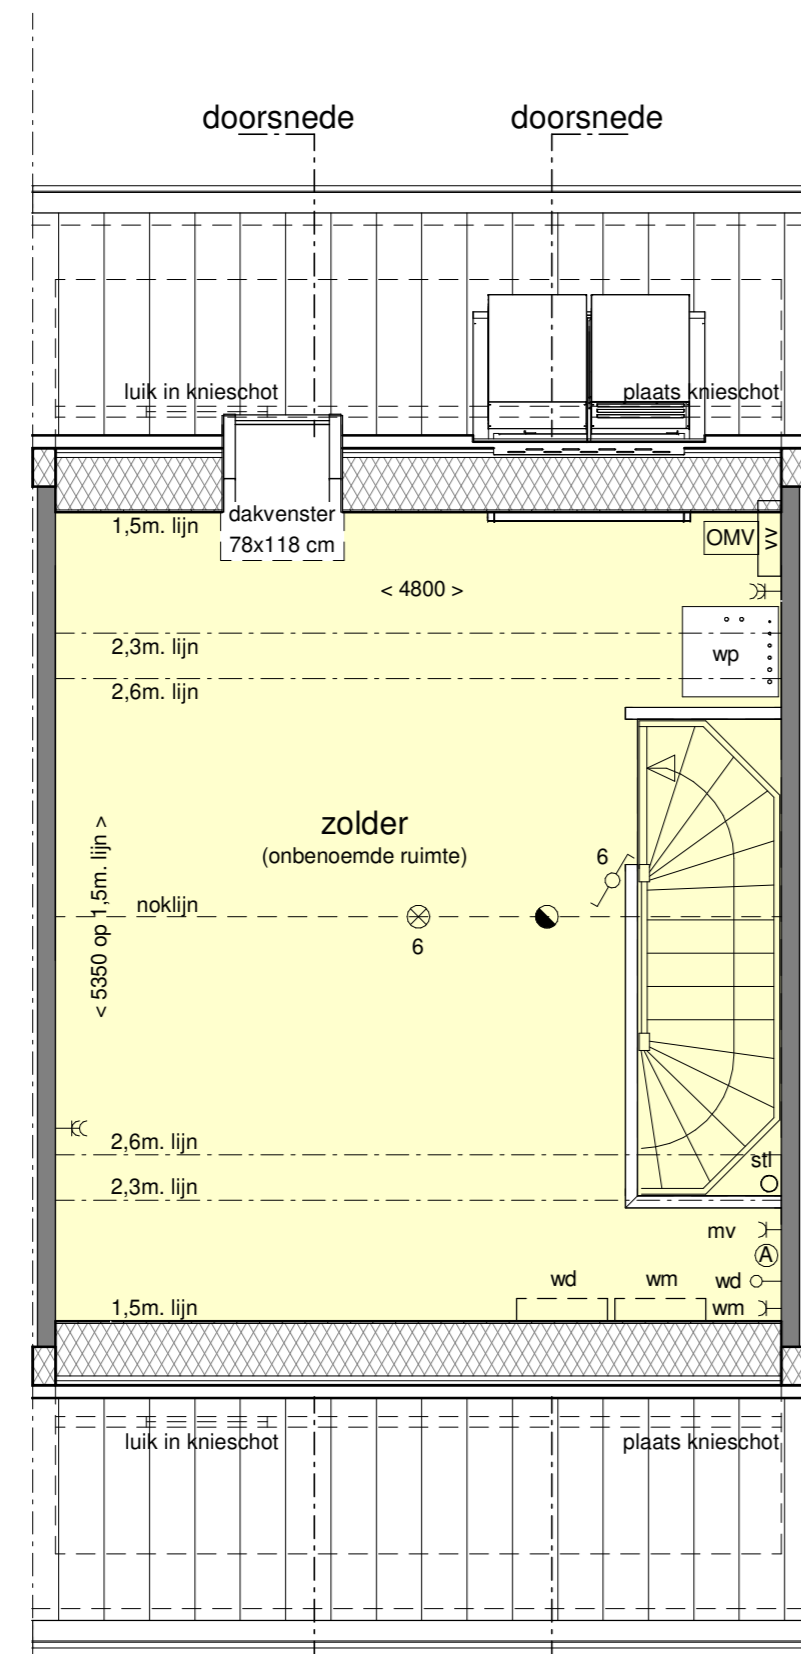


bouwnr. 11.21 - 11.22 - 13.11 - 13.14

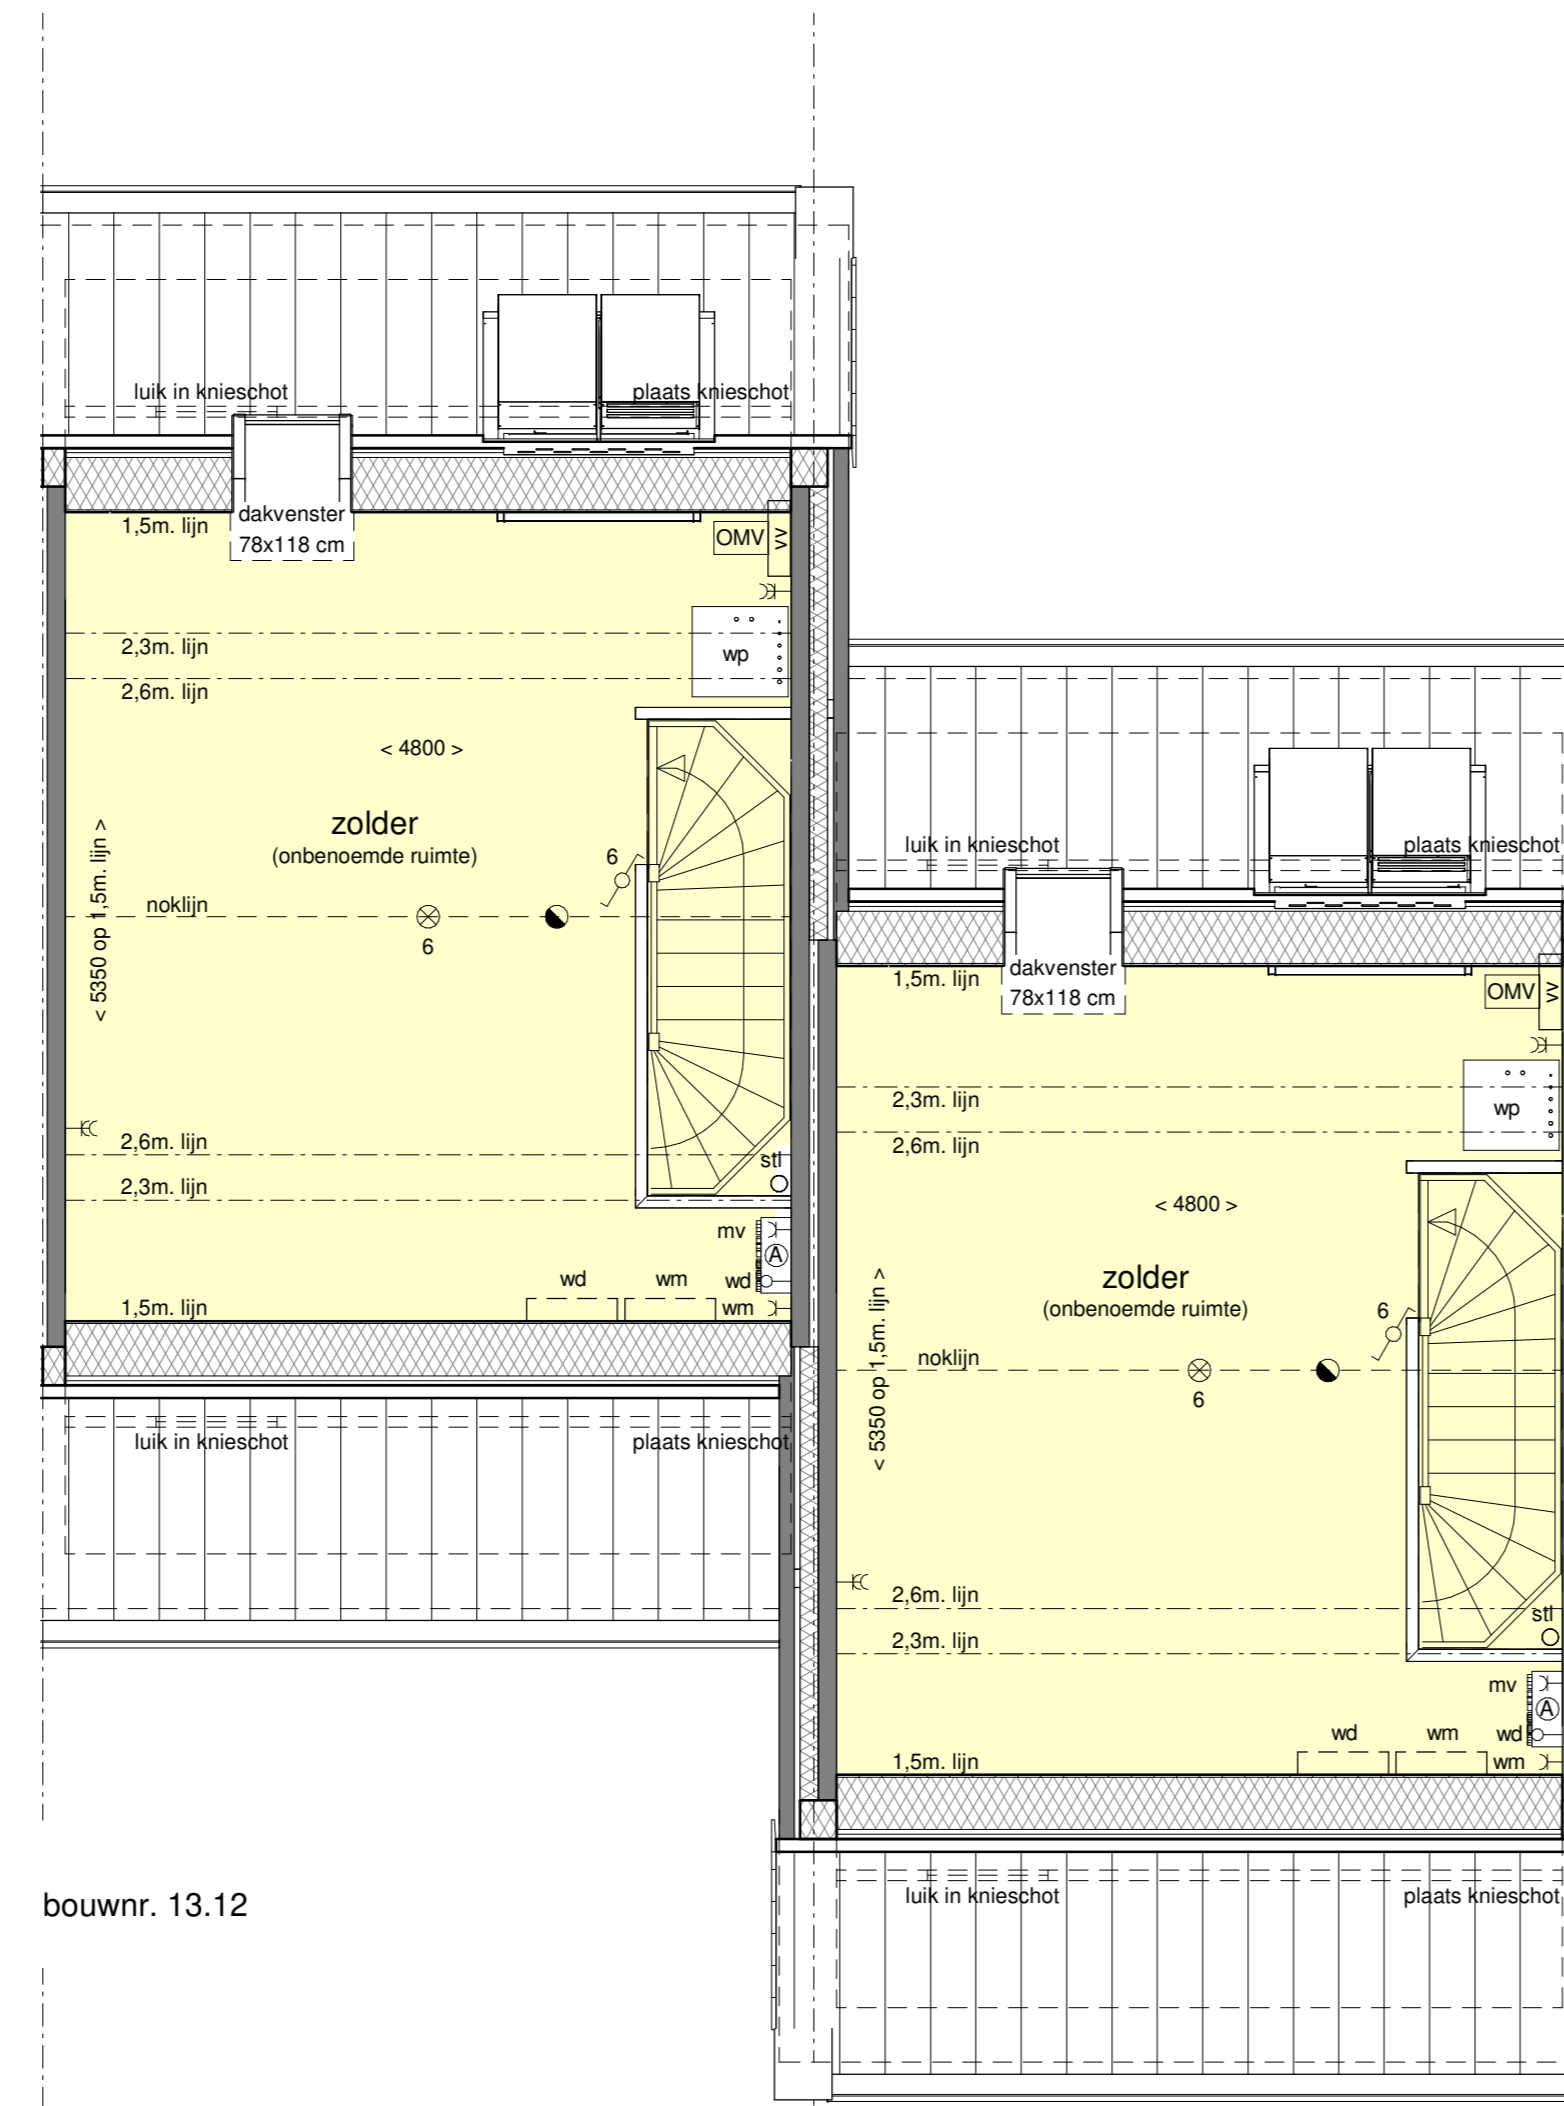


bouwnr. 13.12

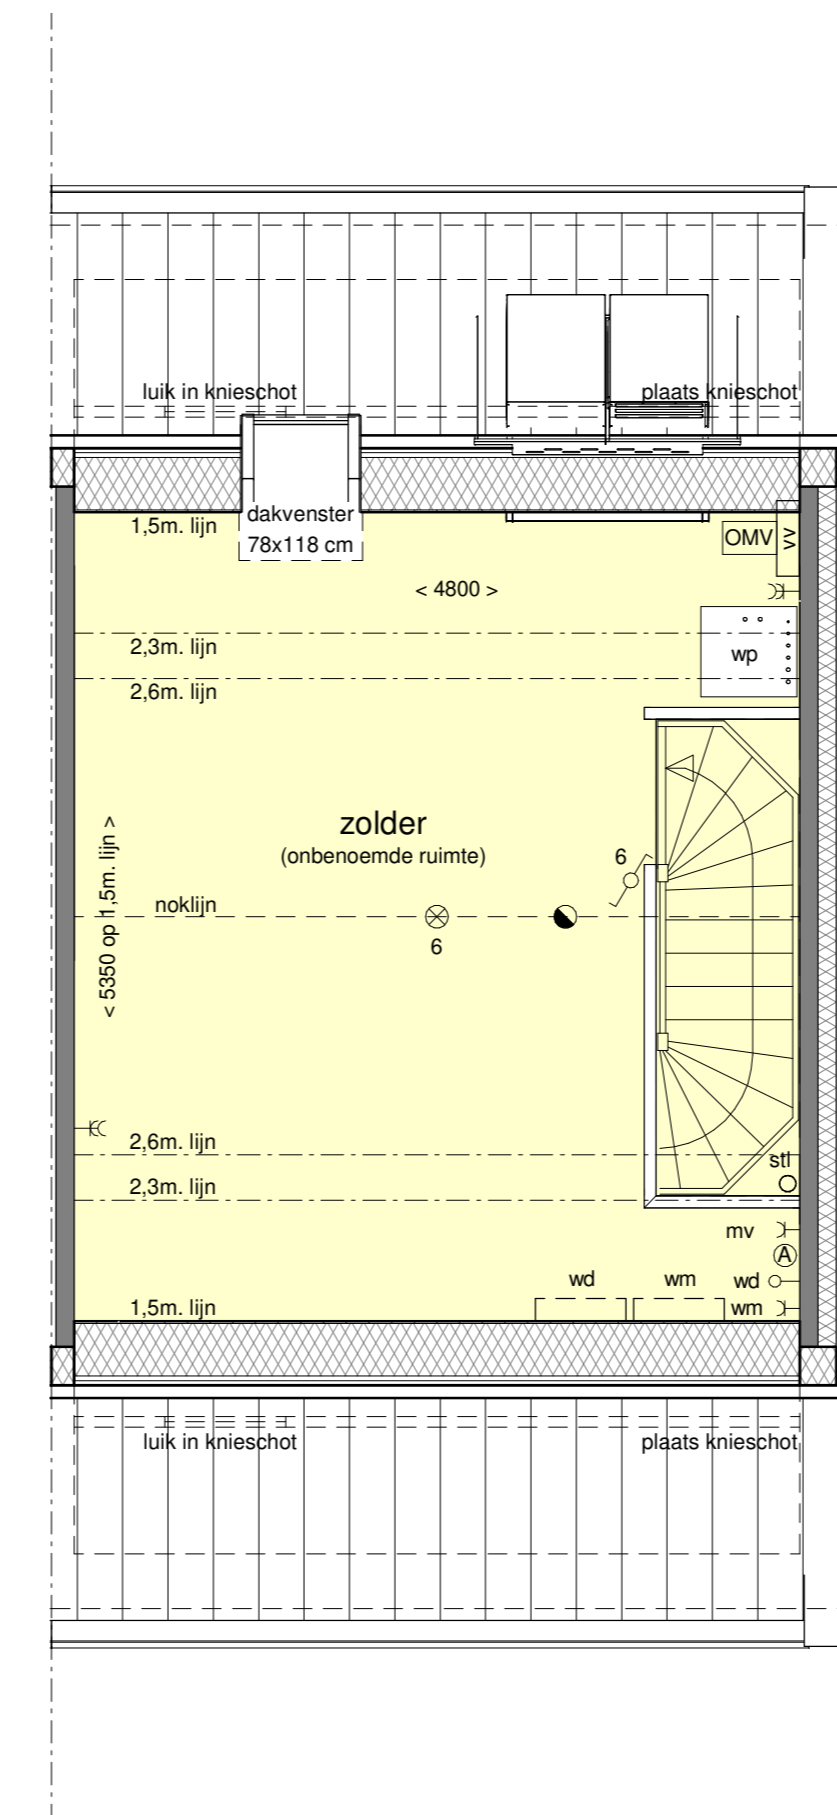


bouwnr. 11.23 en 13.15

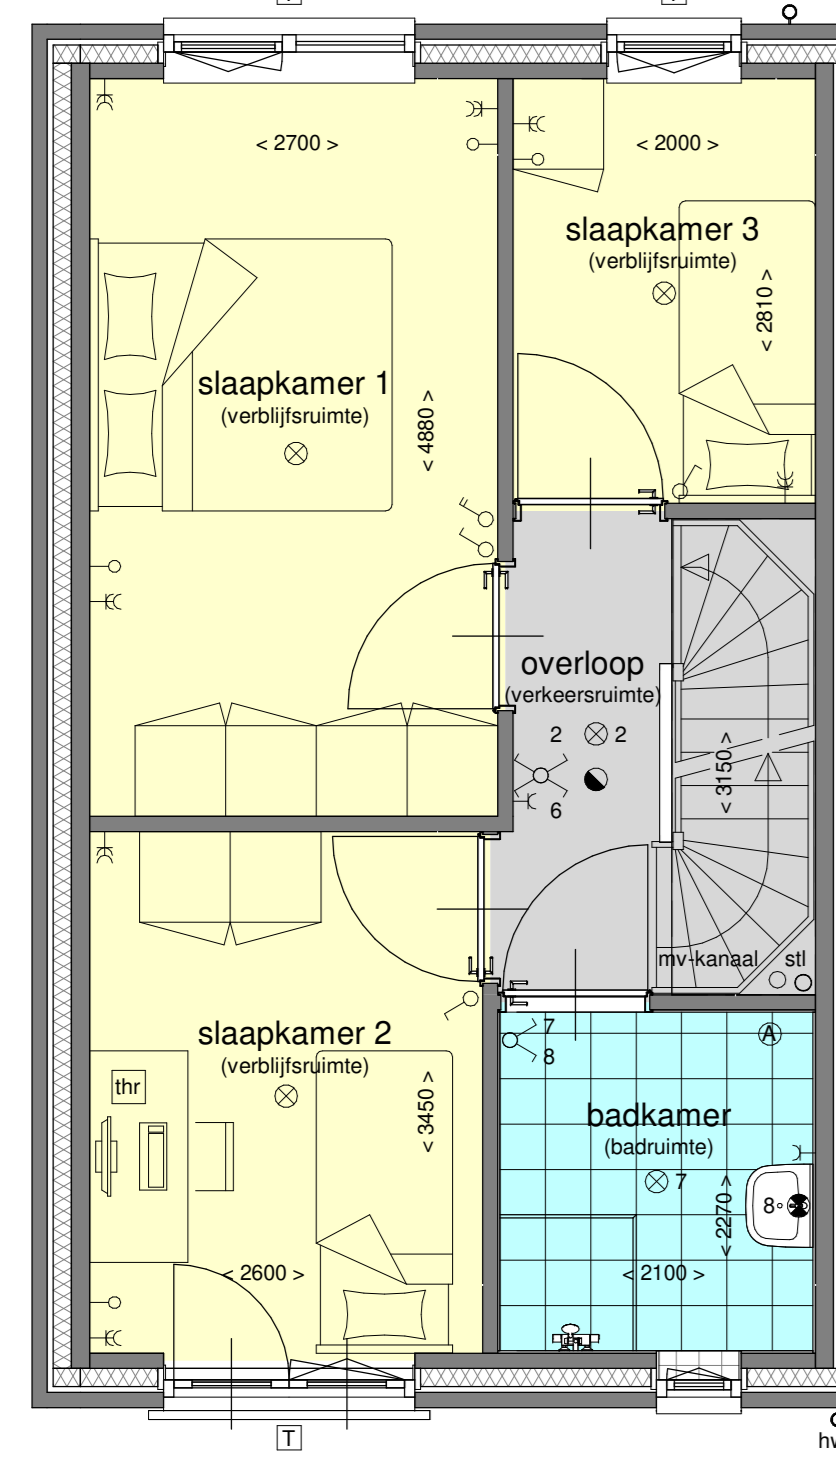


**1e verdieping - 1:50**  
bouwnr. 11.20 en 13.10

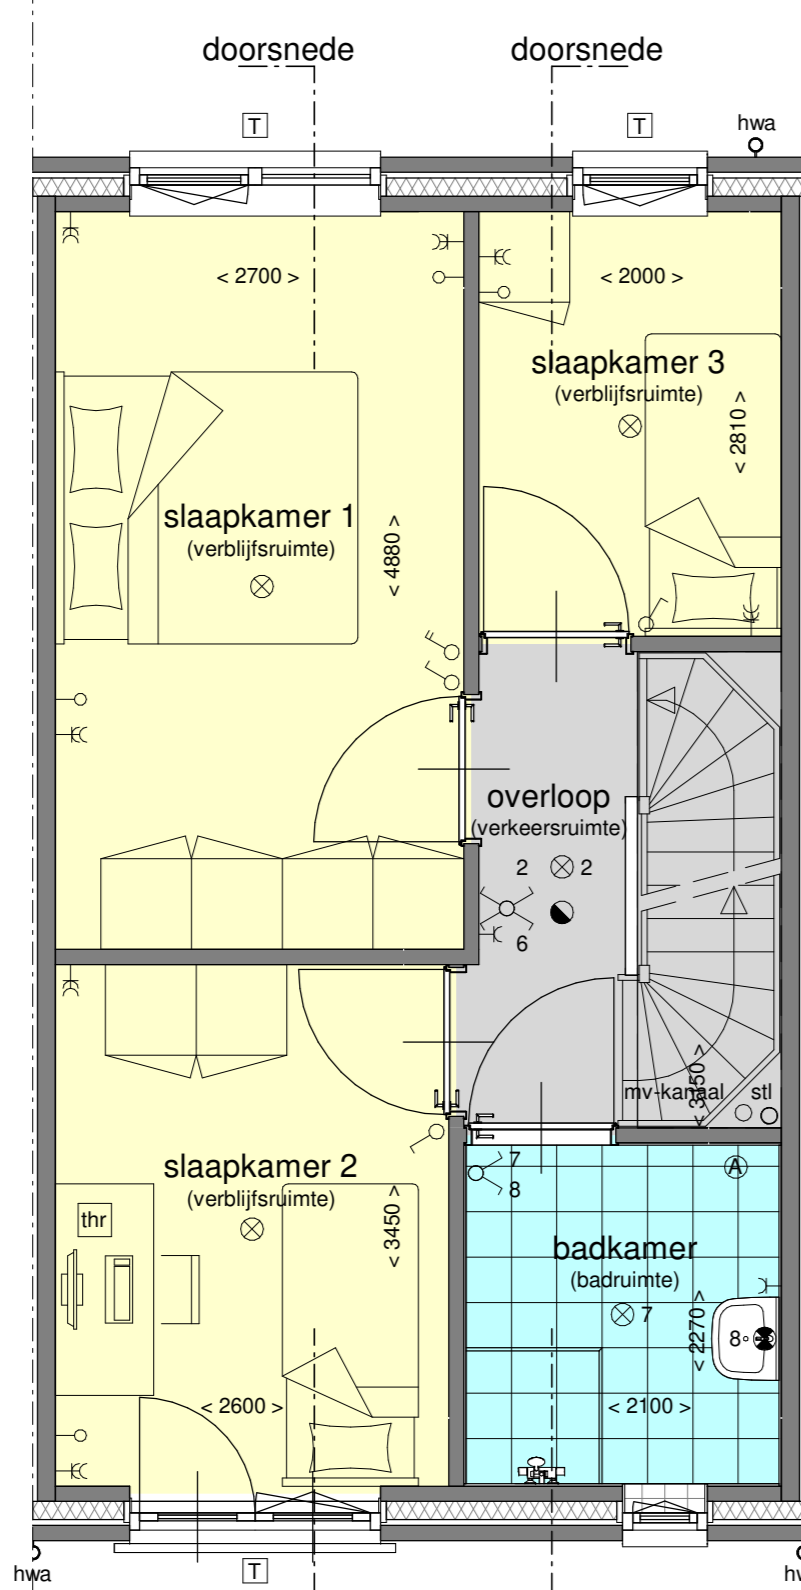


bouwnr. 11.21 - 11.22 - 13.11 - 13.14

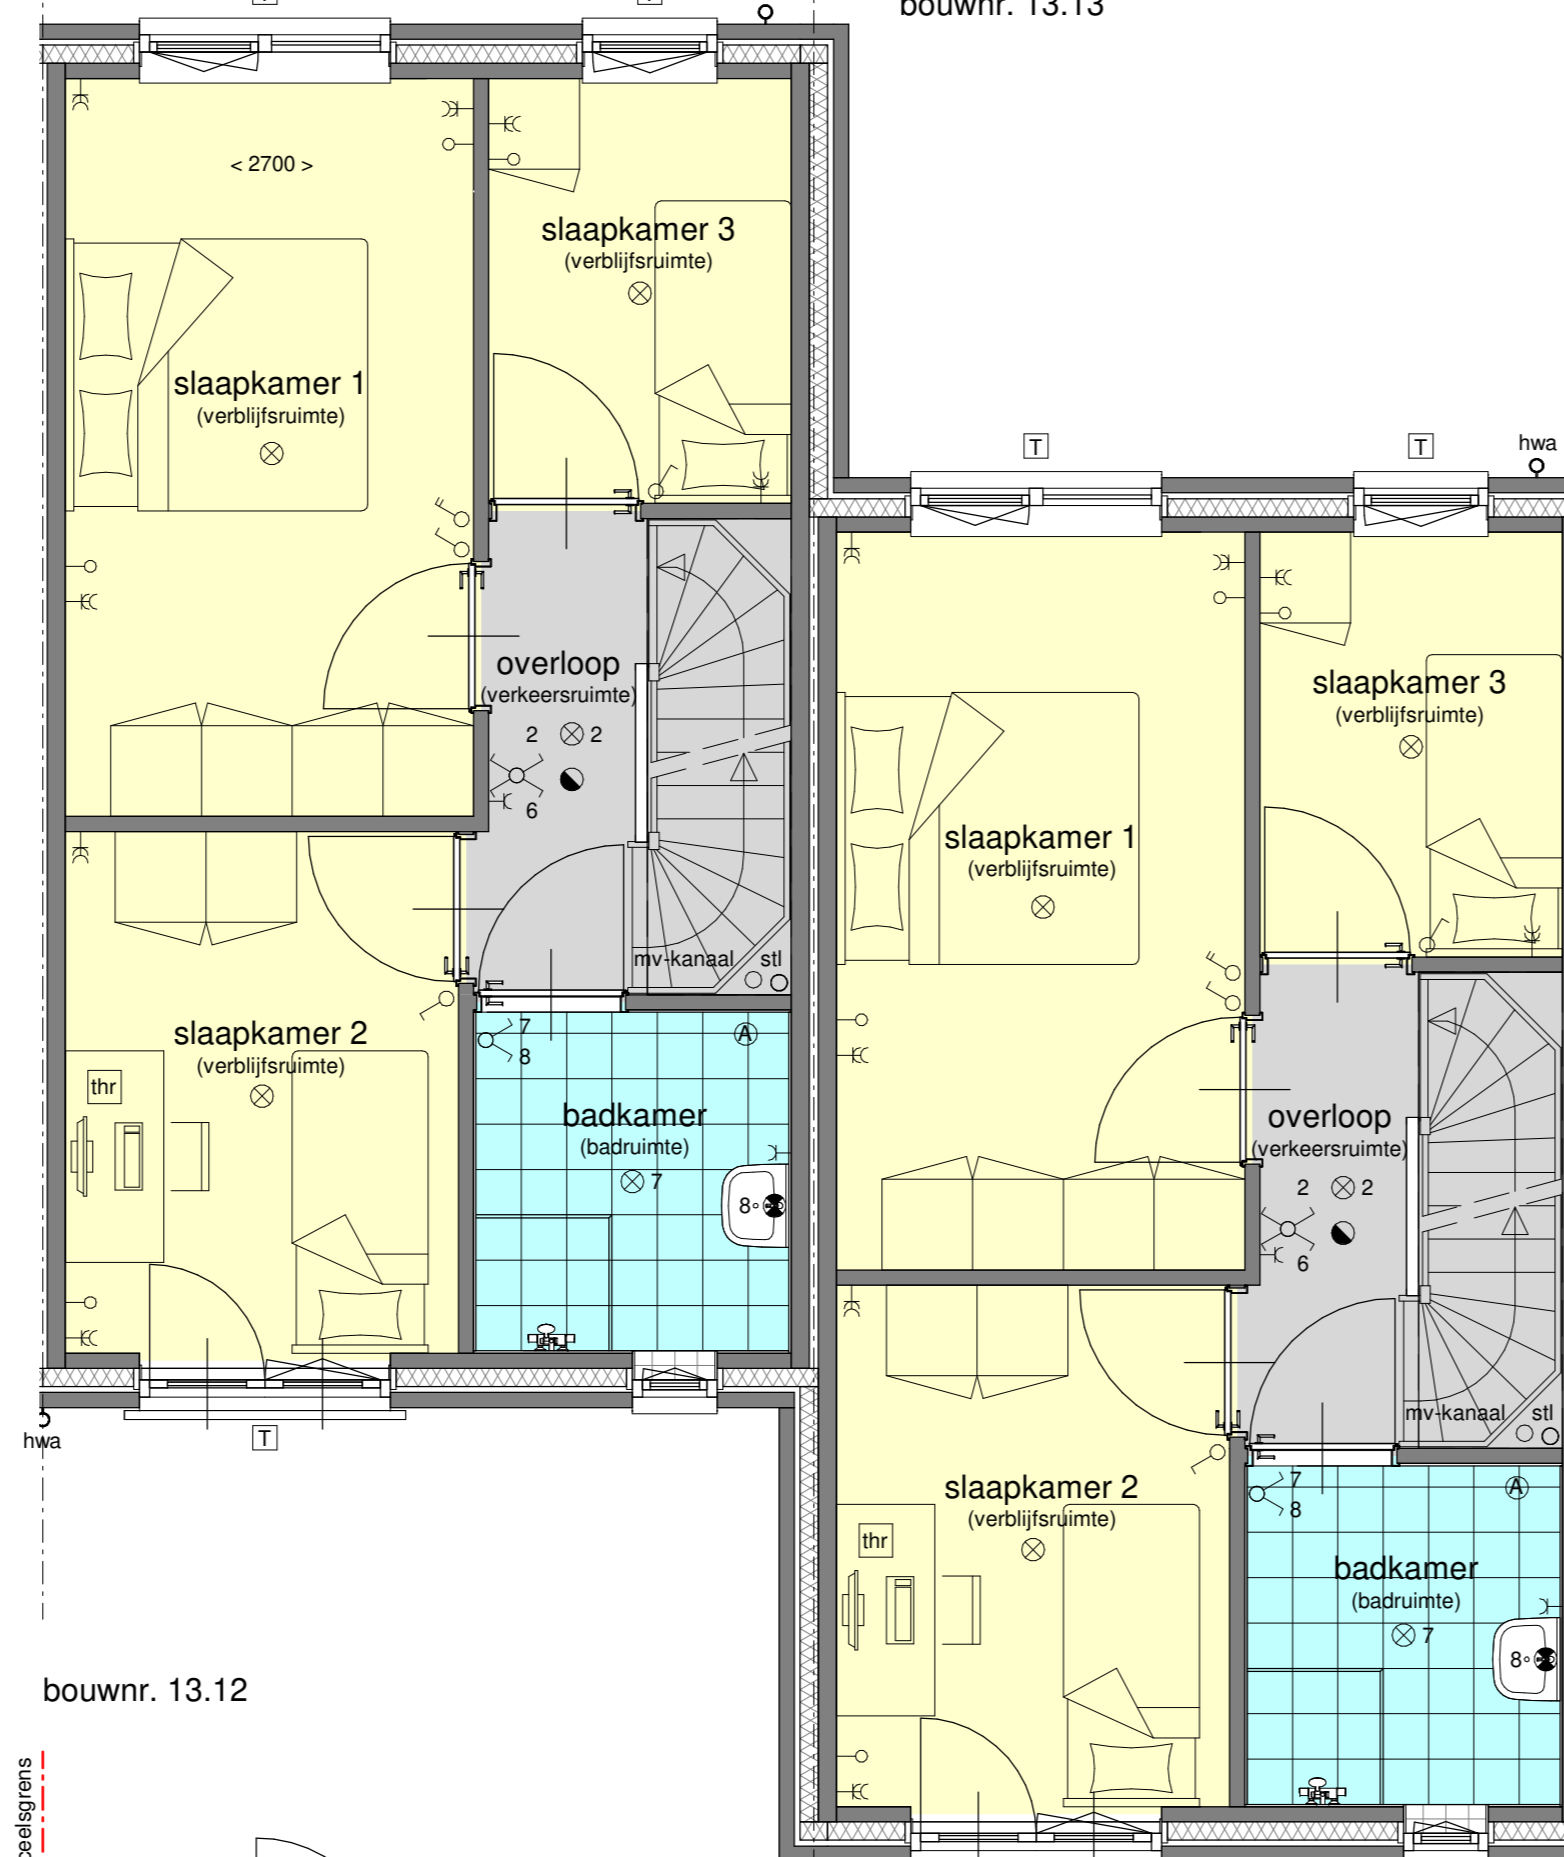


bouwnr. 13.12

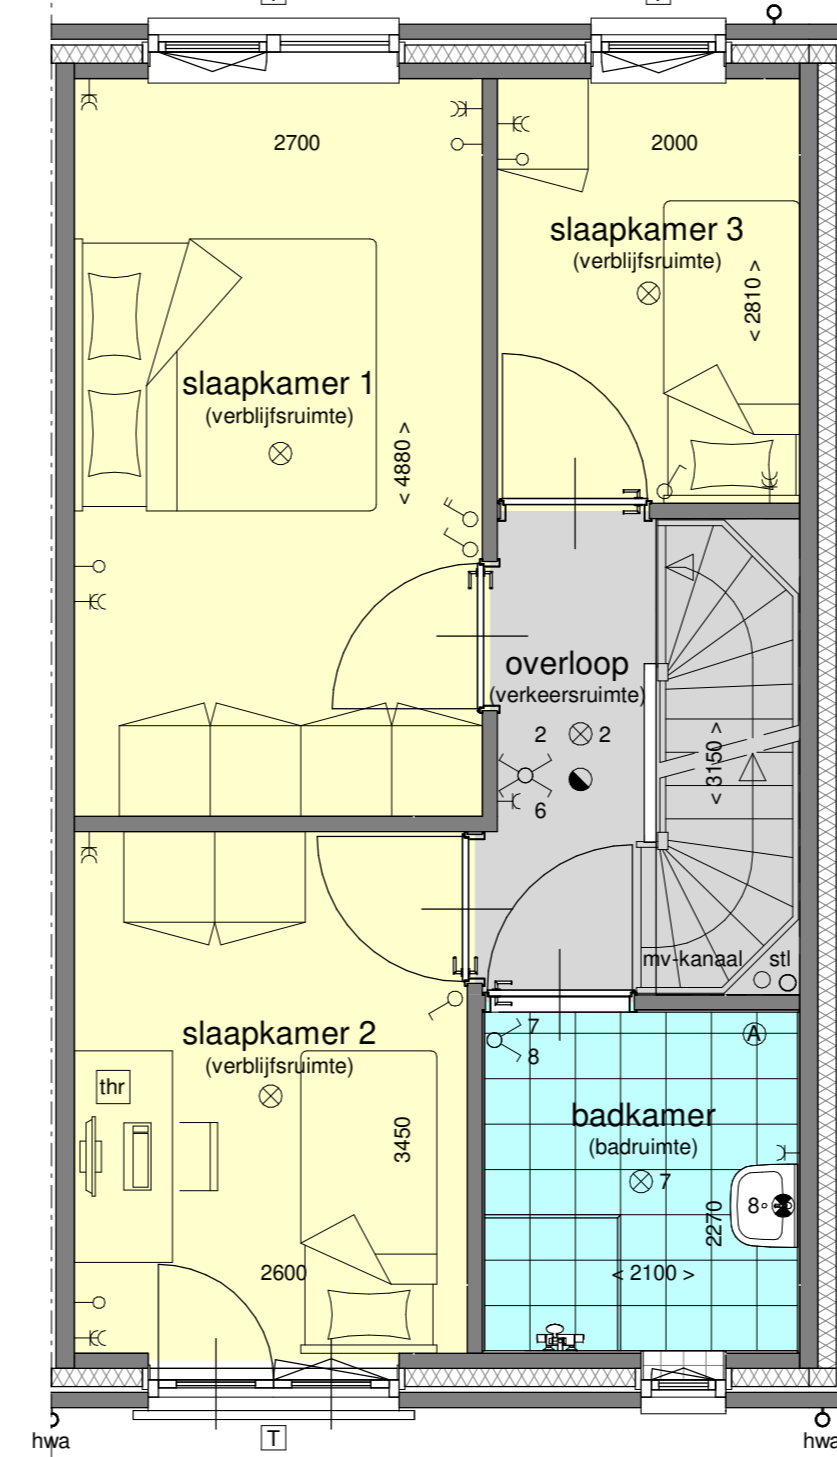


bouwnr. 11.23 en 13.15

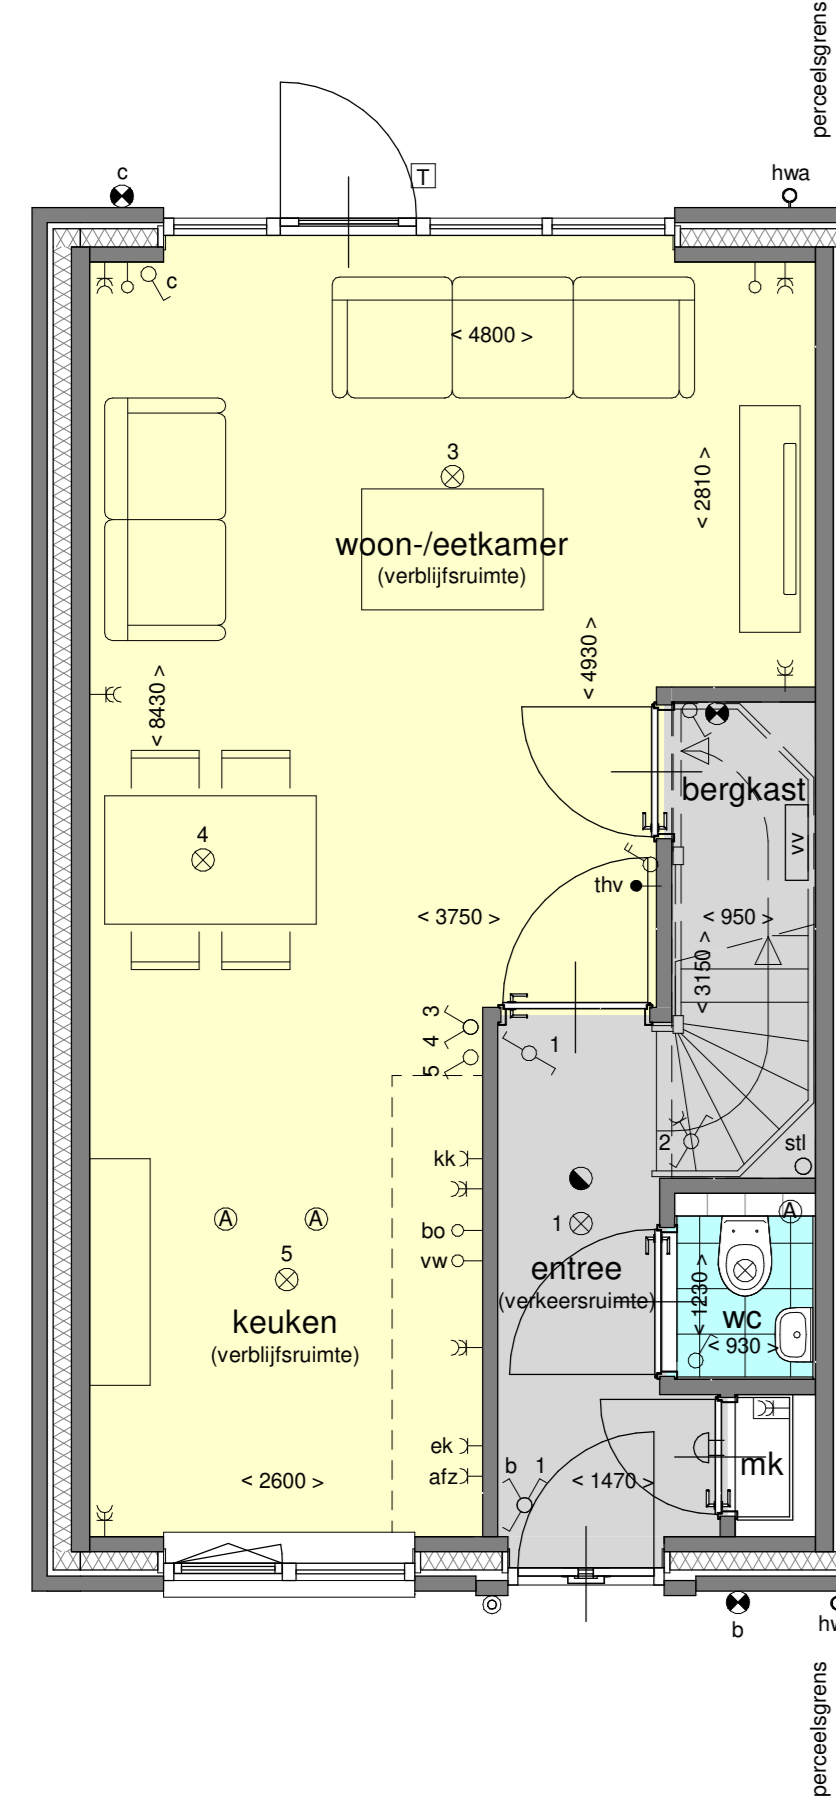


**begane grond - 1:50**  
bouwnr. 11.20 en 13.10

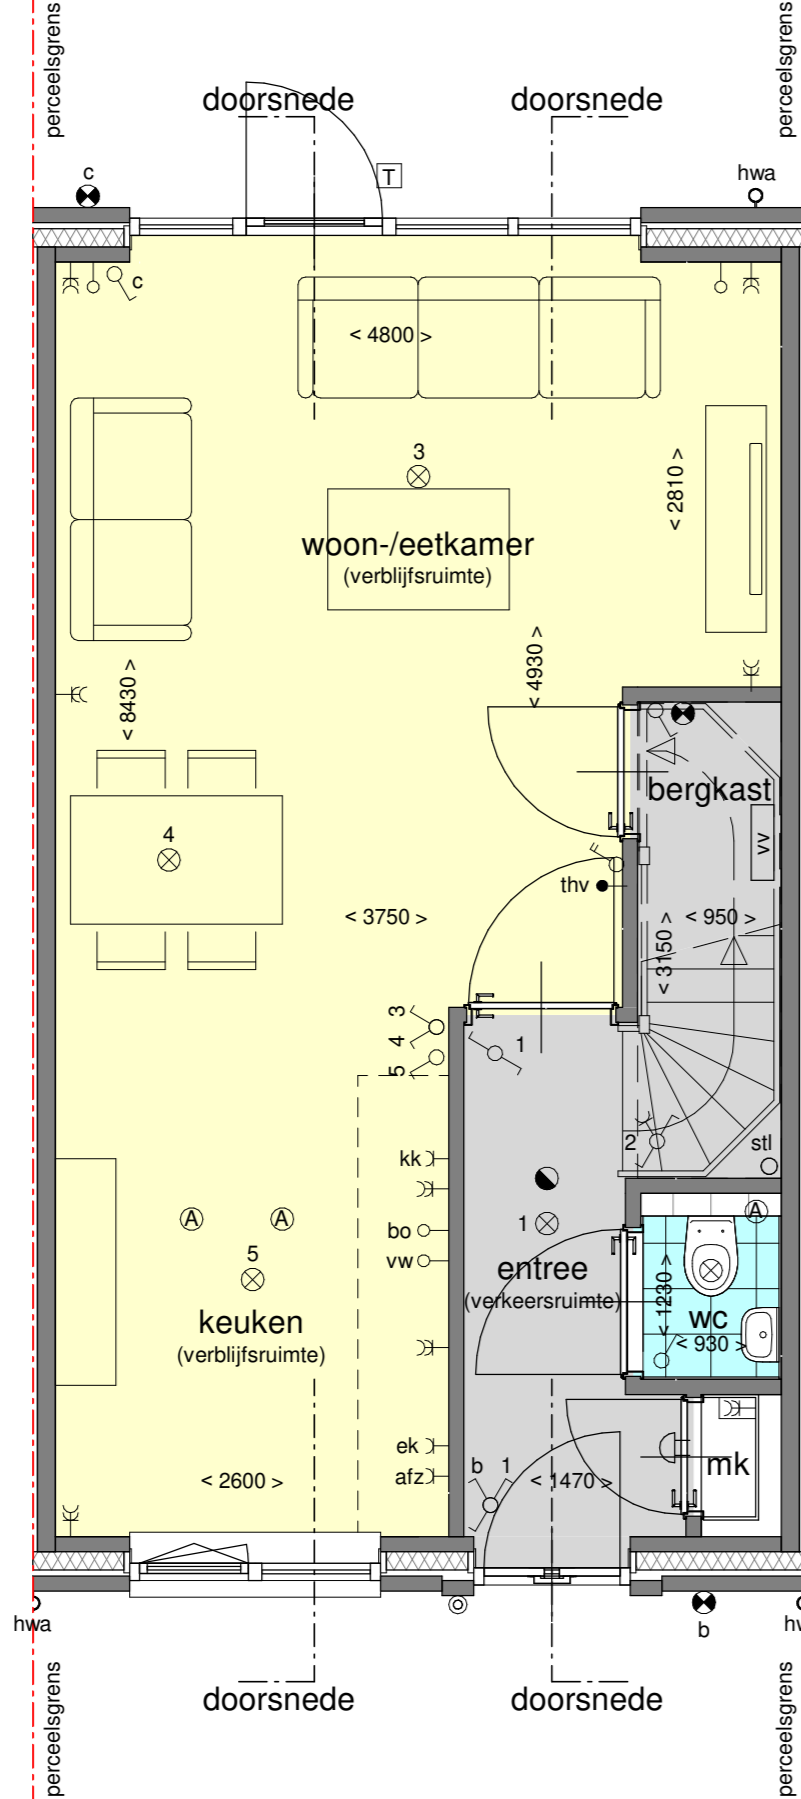


bouwnr. 11.21 - 11.22 - 13.11 - 13.14

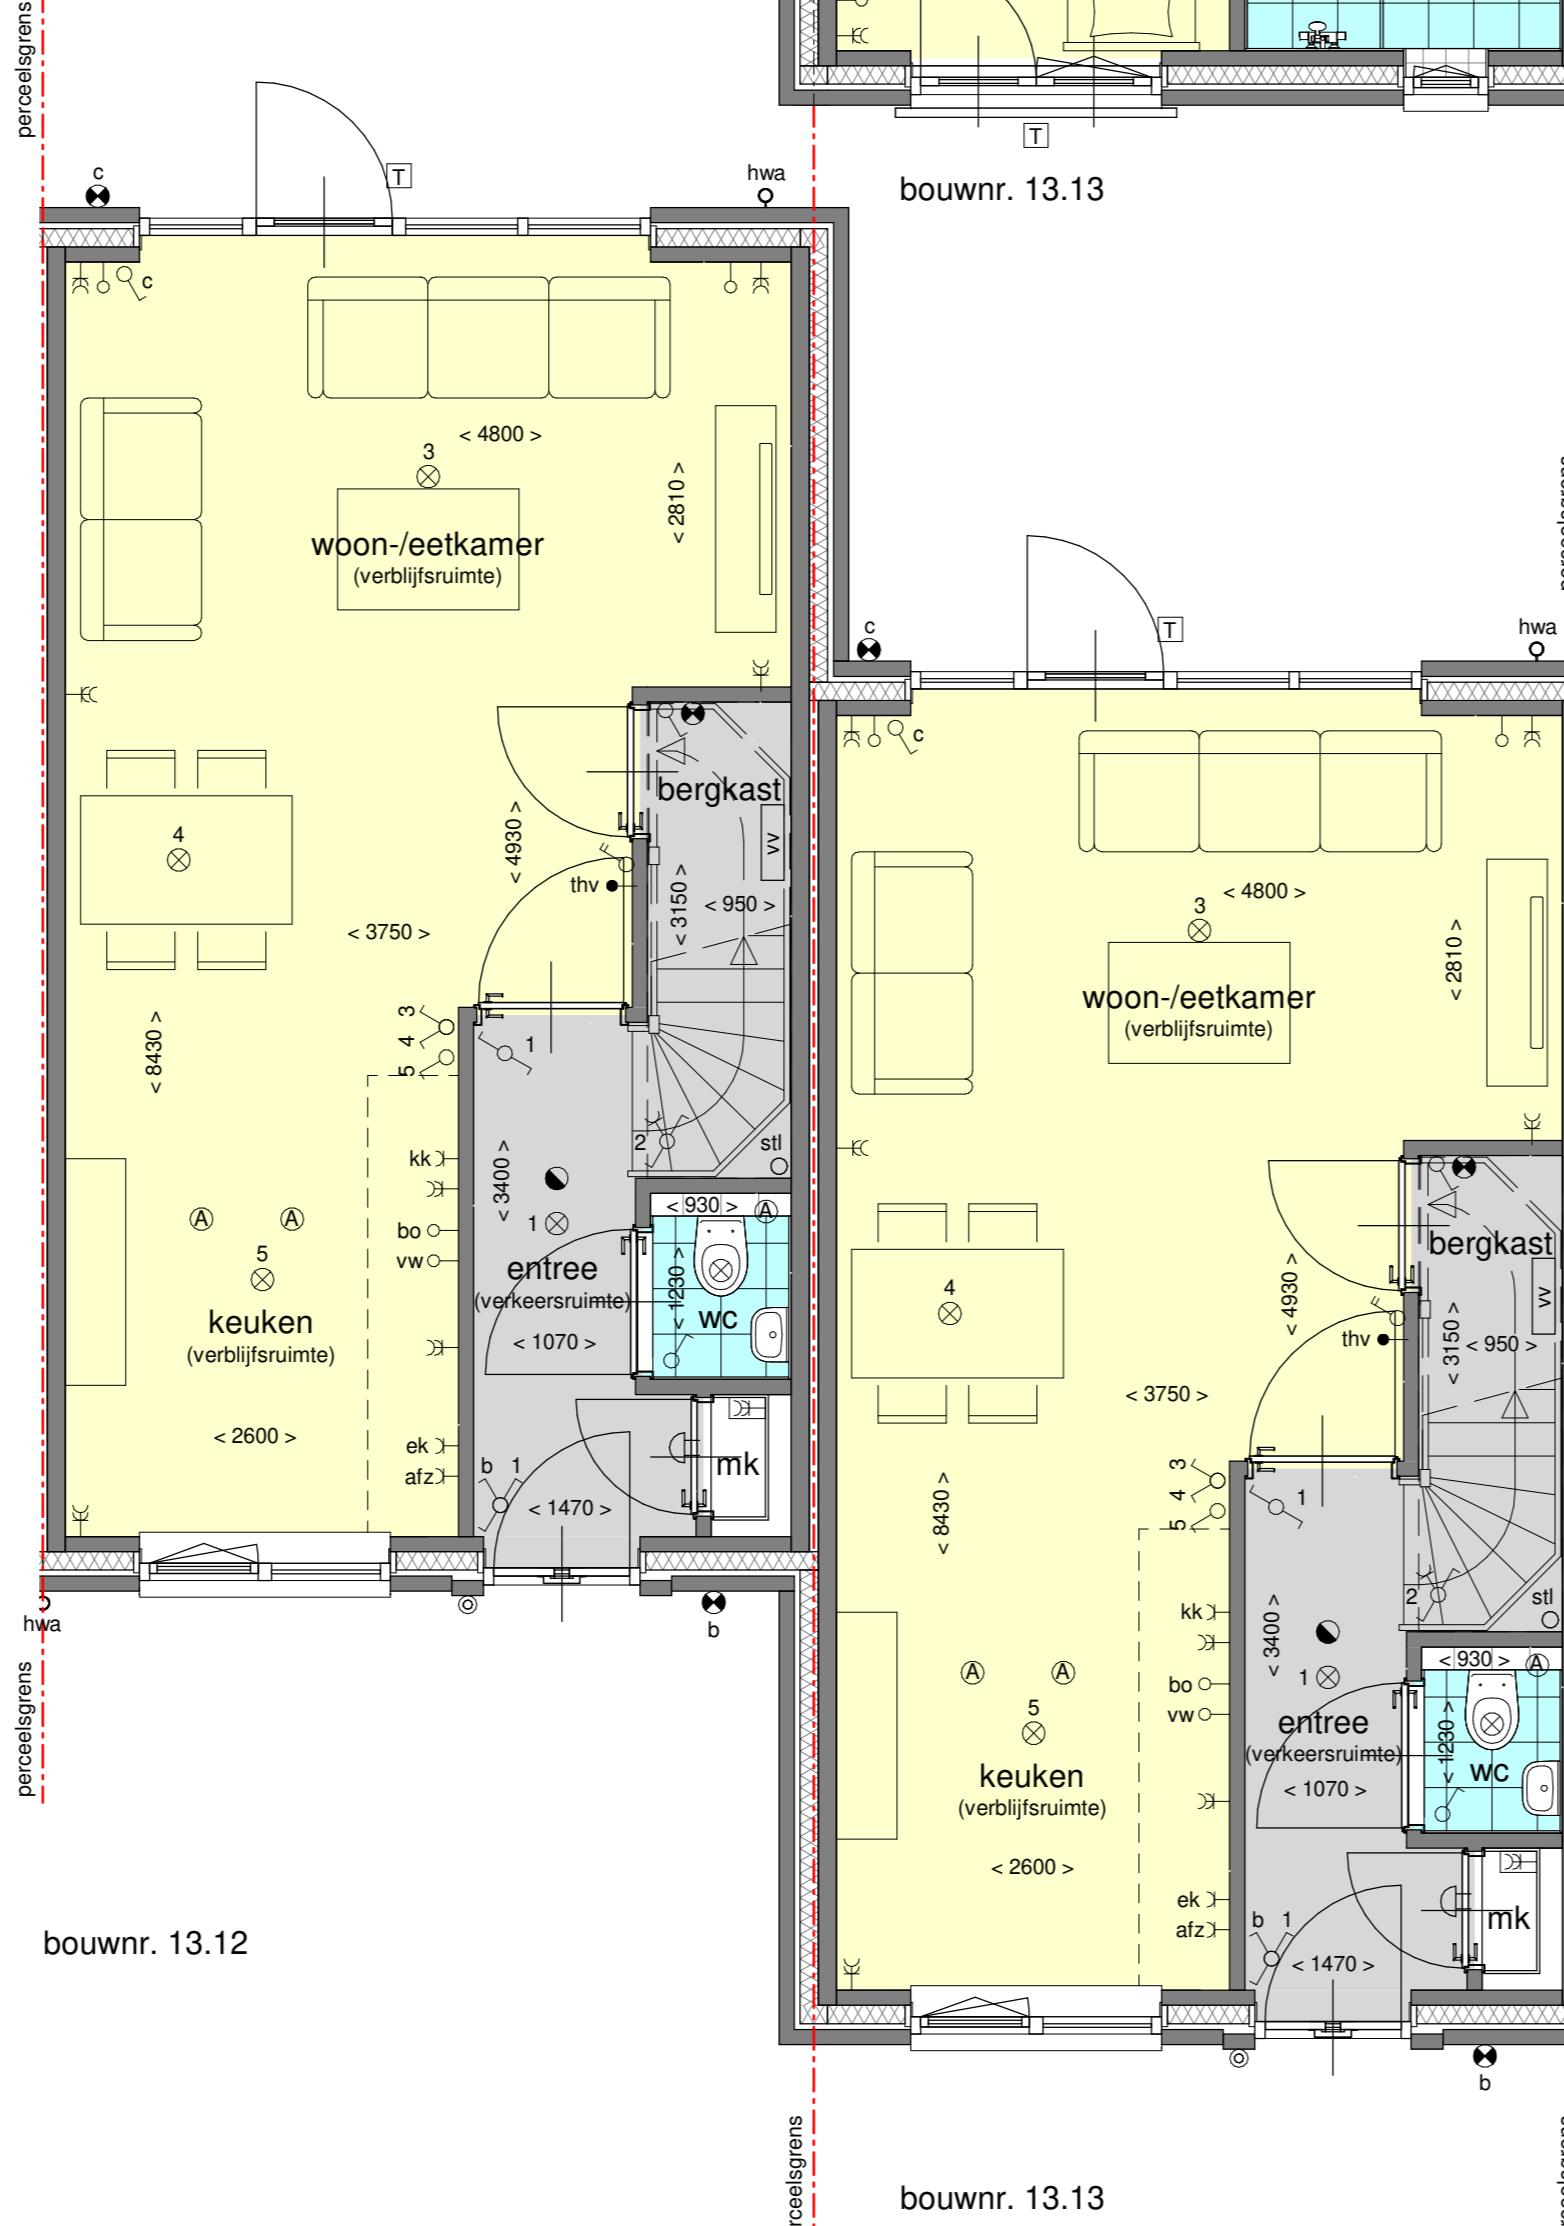

bouwnr. 13.12

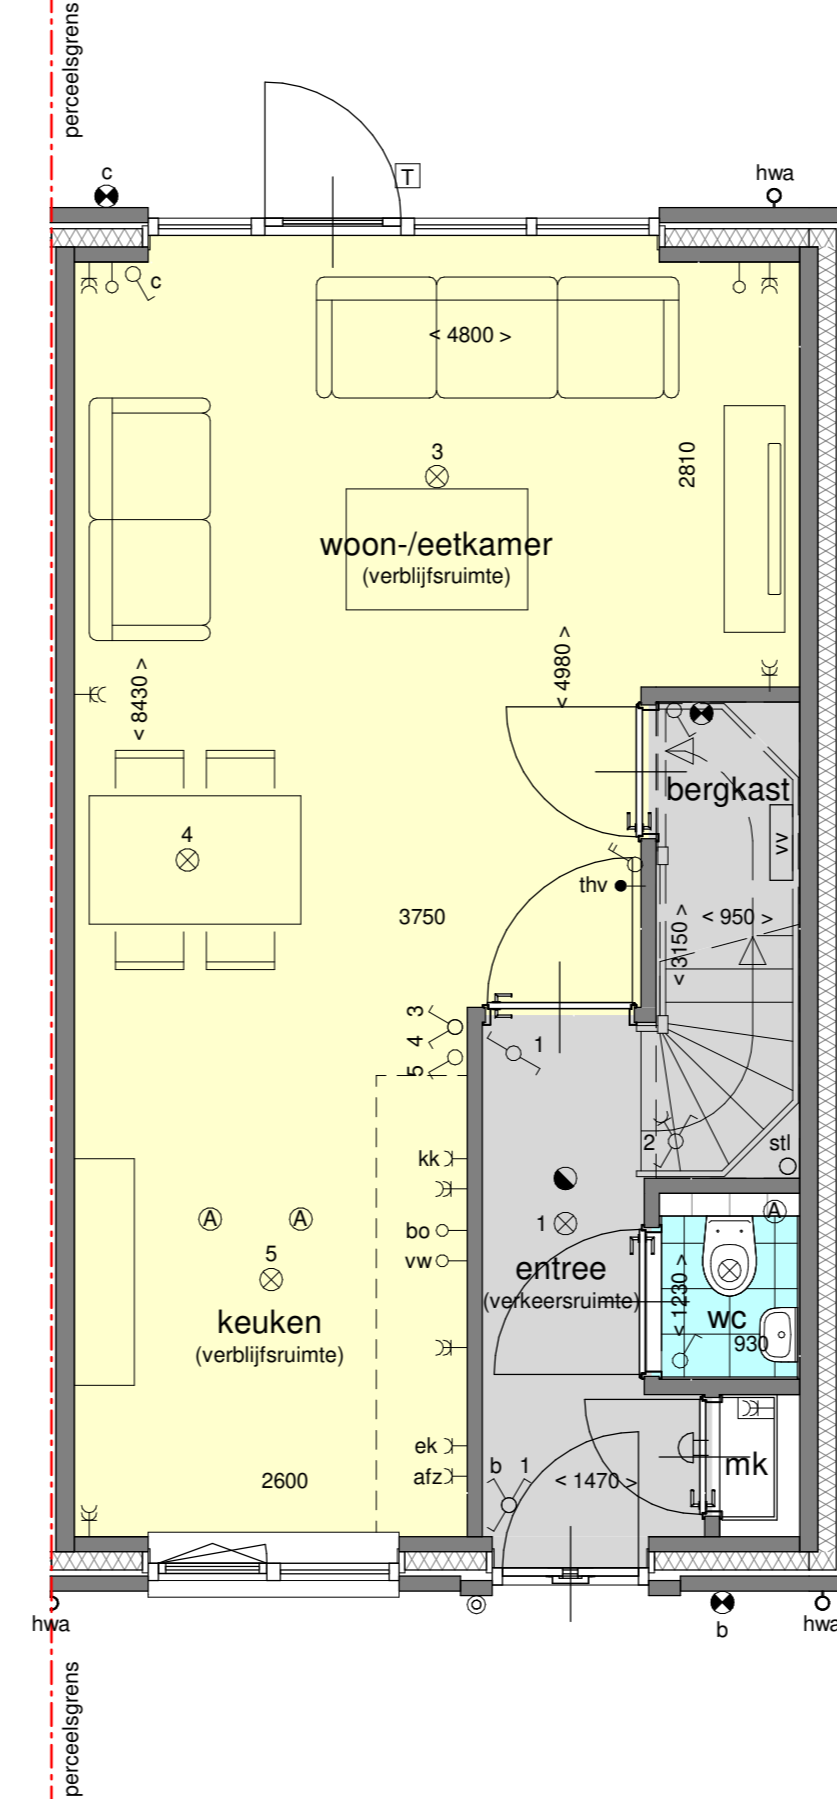

bouwnr. 11.23 en 13.15

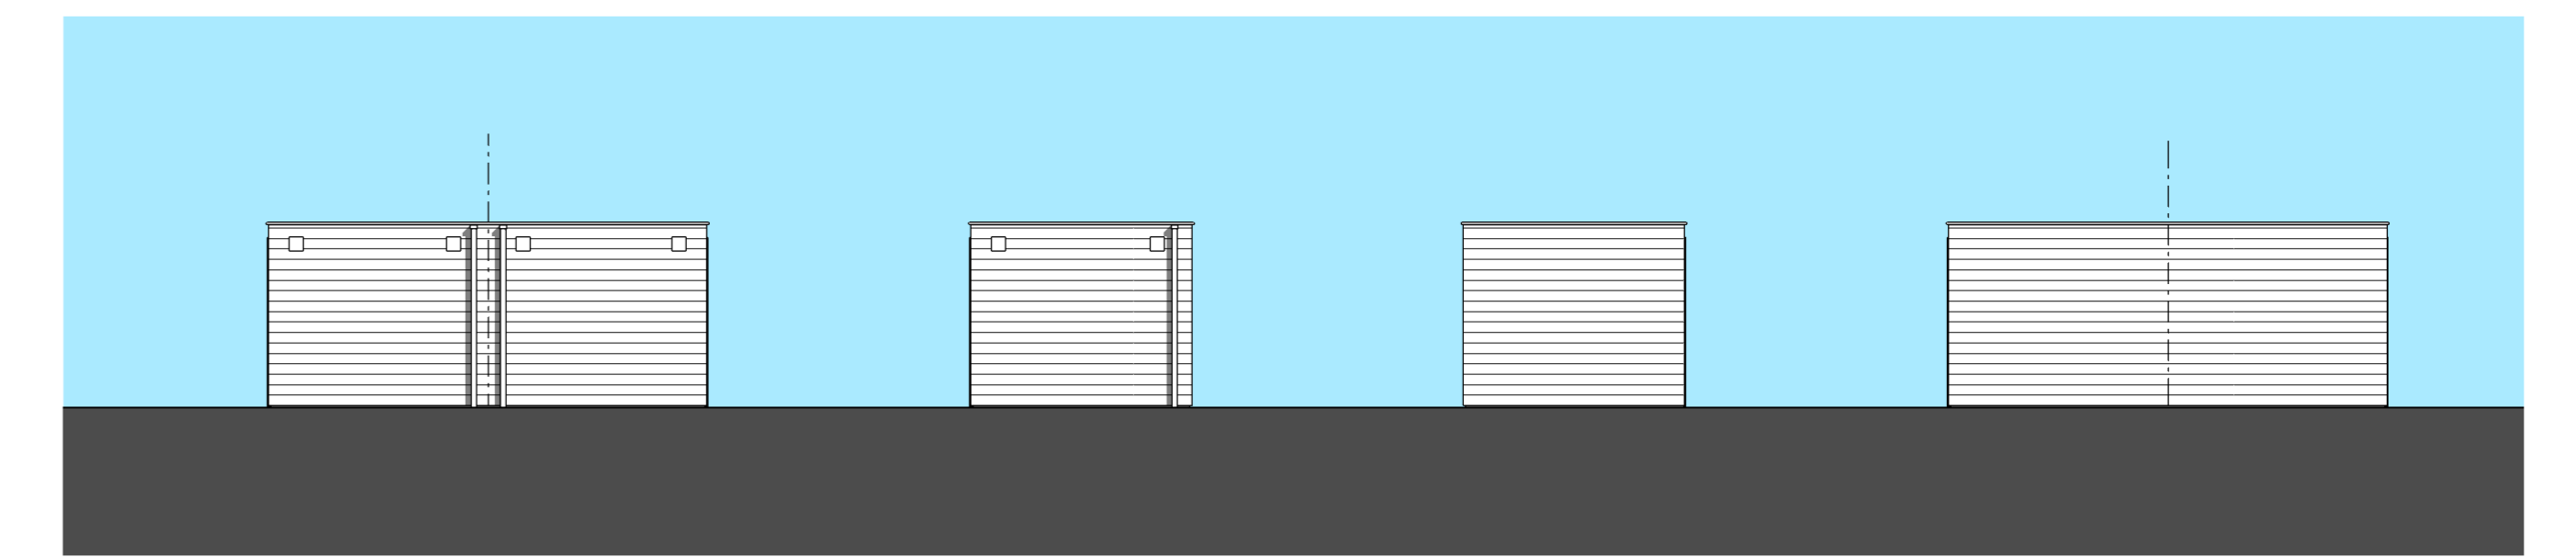


**tuingevels - 1:100**

bouwnr. 13.11, 13.13 en 11.20

**achtergevels - 1:100**

bouwnr. 11.22 en 11.23  
bouwnr. 13.10 en 13.15 gespiegeld

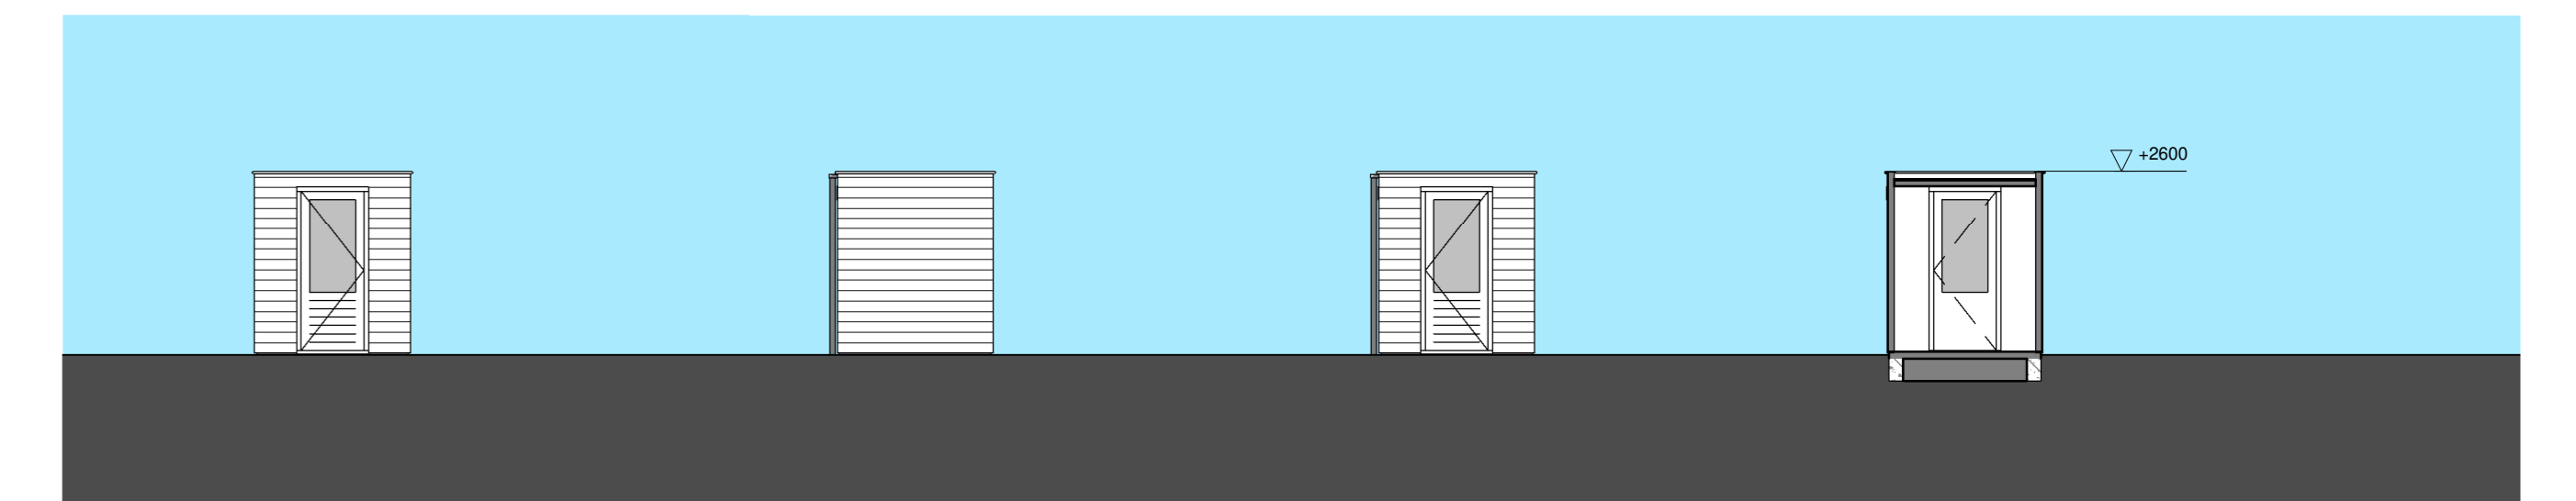


**zijgevels - 1:100**

bouwnr. 13.11, 13.13 en 11.20  
bouwnr. 11.22 en 11.23

bouwnr. 11.22 en 11.23  
bouwnr. 13.10 en 13.15 gespiegeld

**doorsnede - 1:100**

bouwnr. 13.12, 13.14 en 11.21  
bouwnr. 13.10 en 13.15

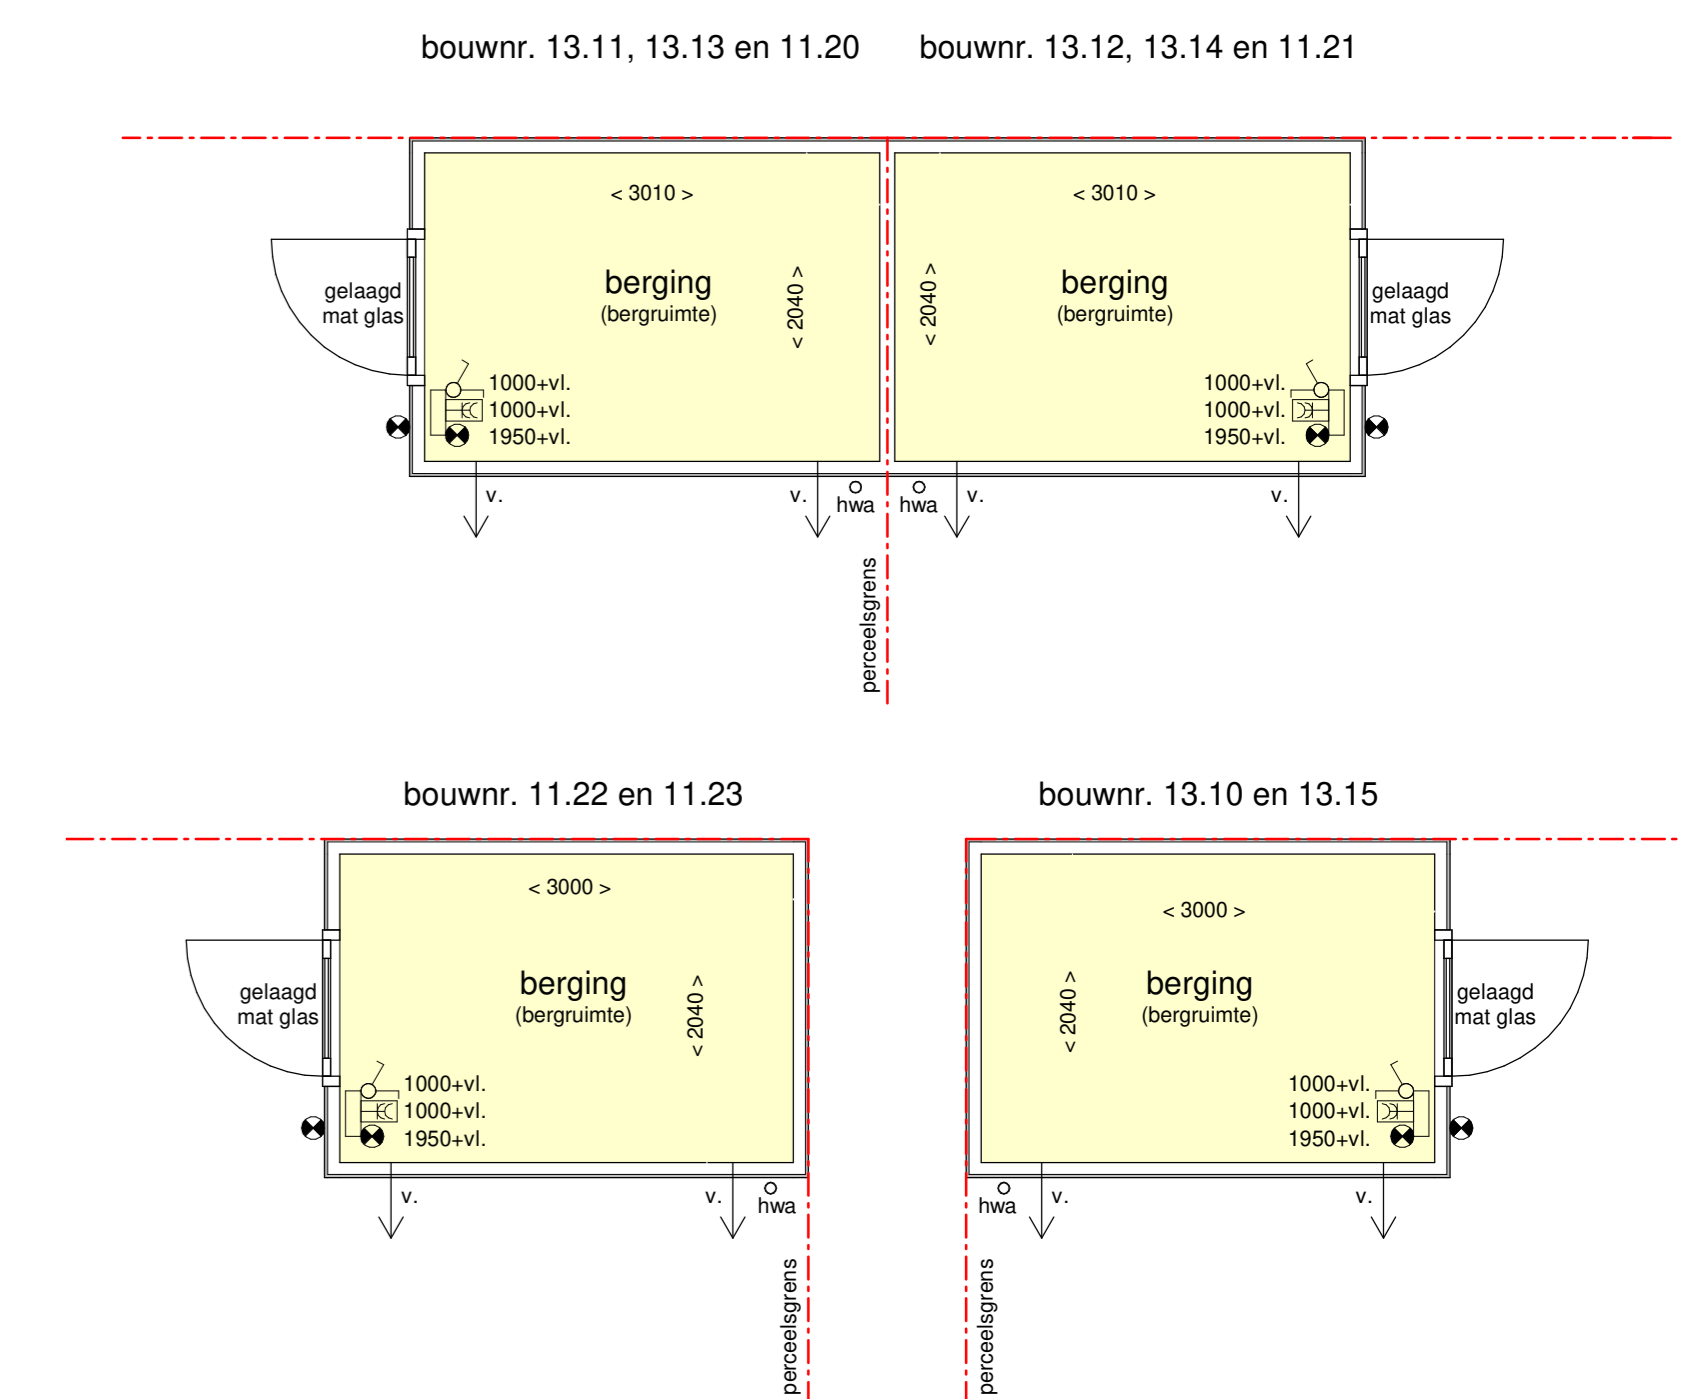

**prefab houten tuinbergingen  
plattegrond - 1:50**