




voorgevel - 1:100

bouwnr. 11.20 en 13.10      bouwnr. 11.21, 11.22, 13.11 en 13.14      bouwnr. 11.23 en 13.15




voorgevel - 1:100

bouwnr. 13.12 en 13.13

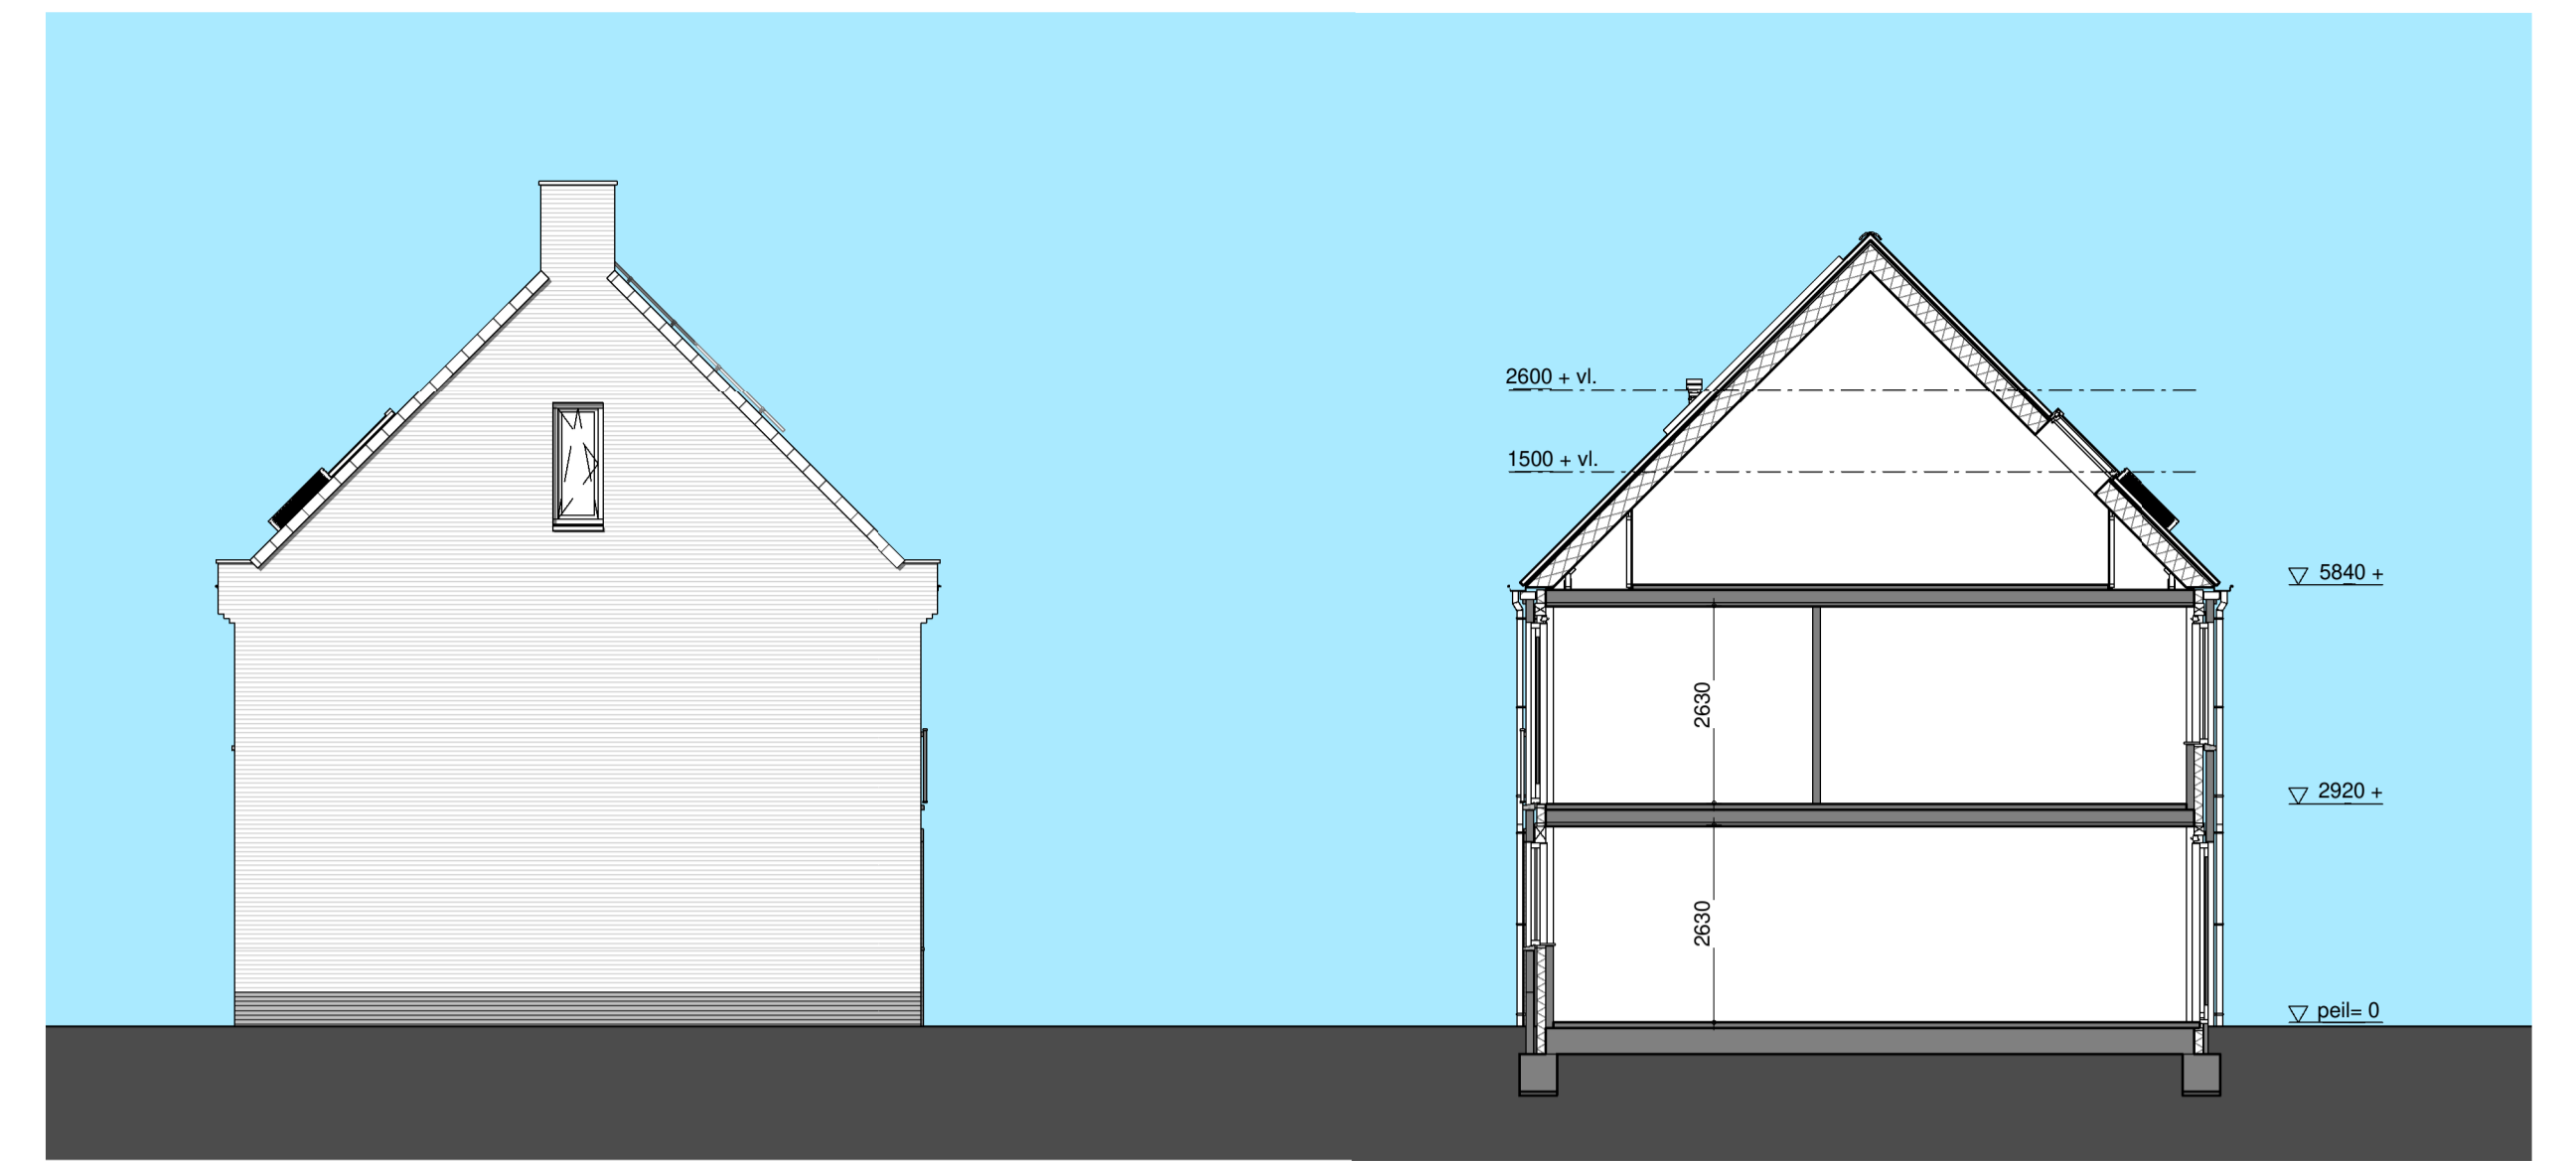


zijgevel - 1:100

bouwnr. 11.20

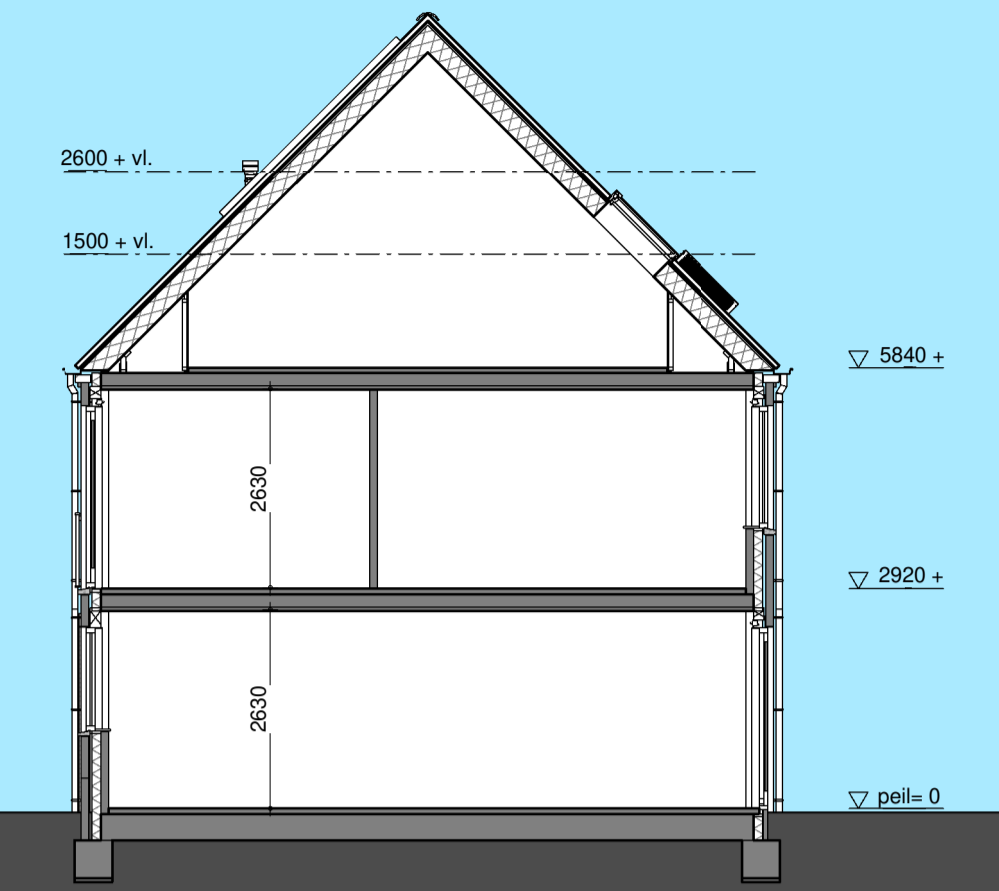

doorsnede - 1:100

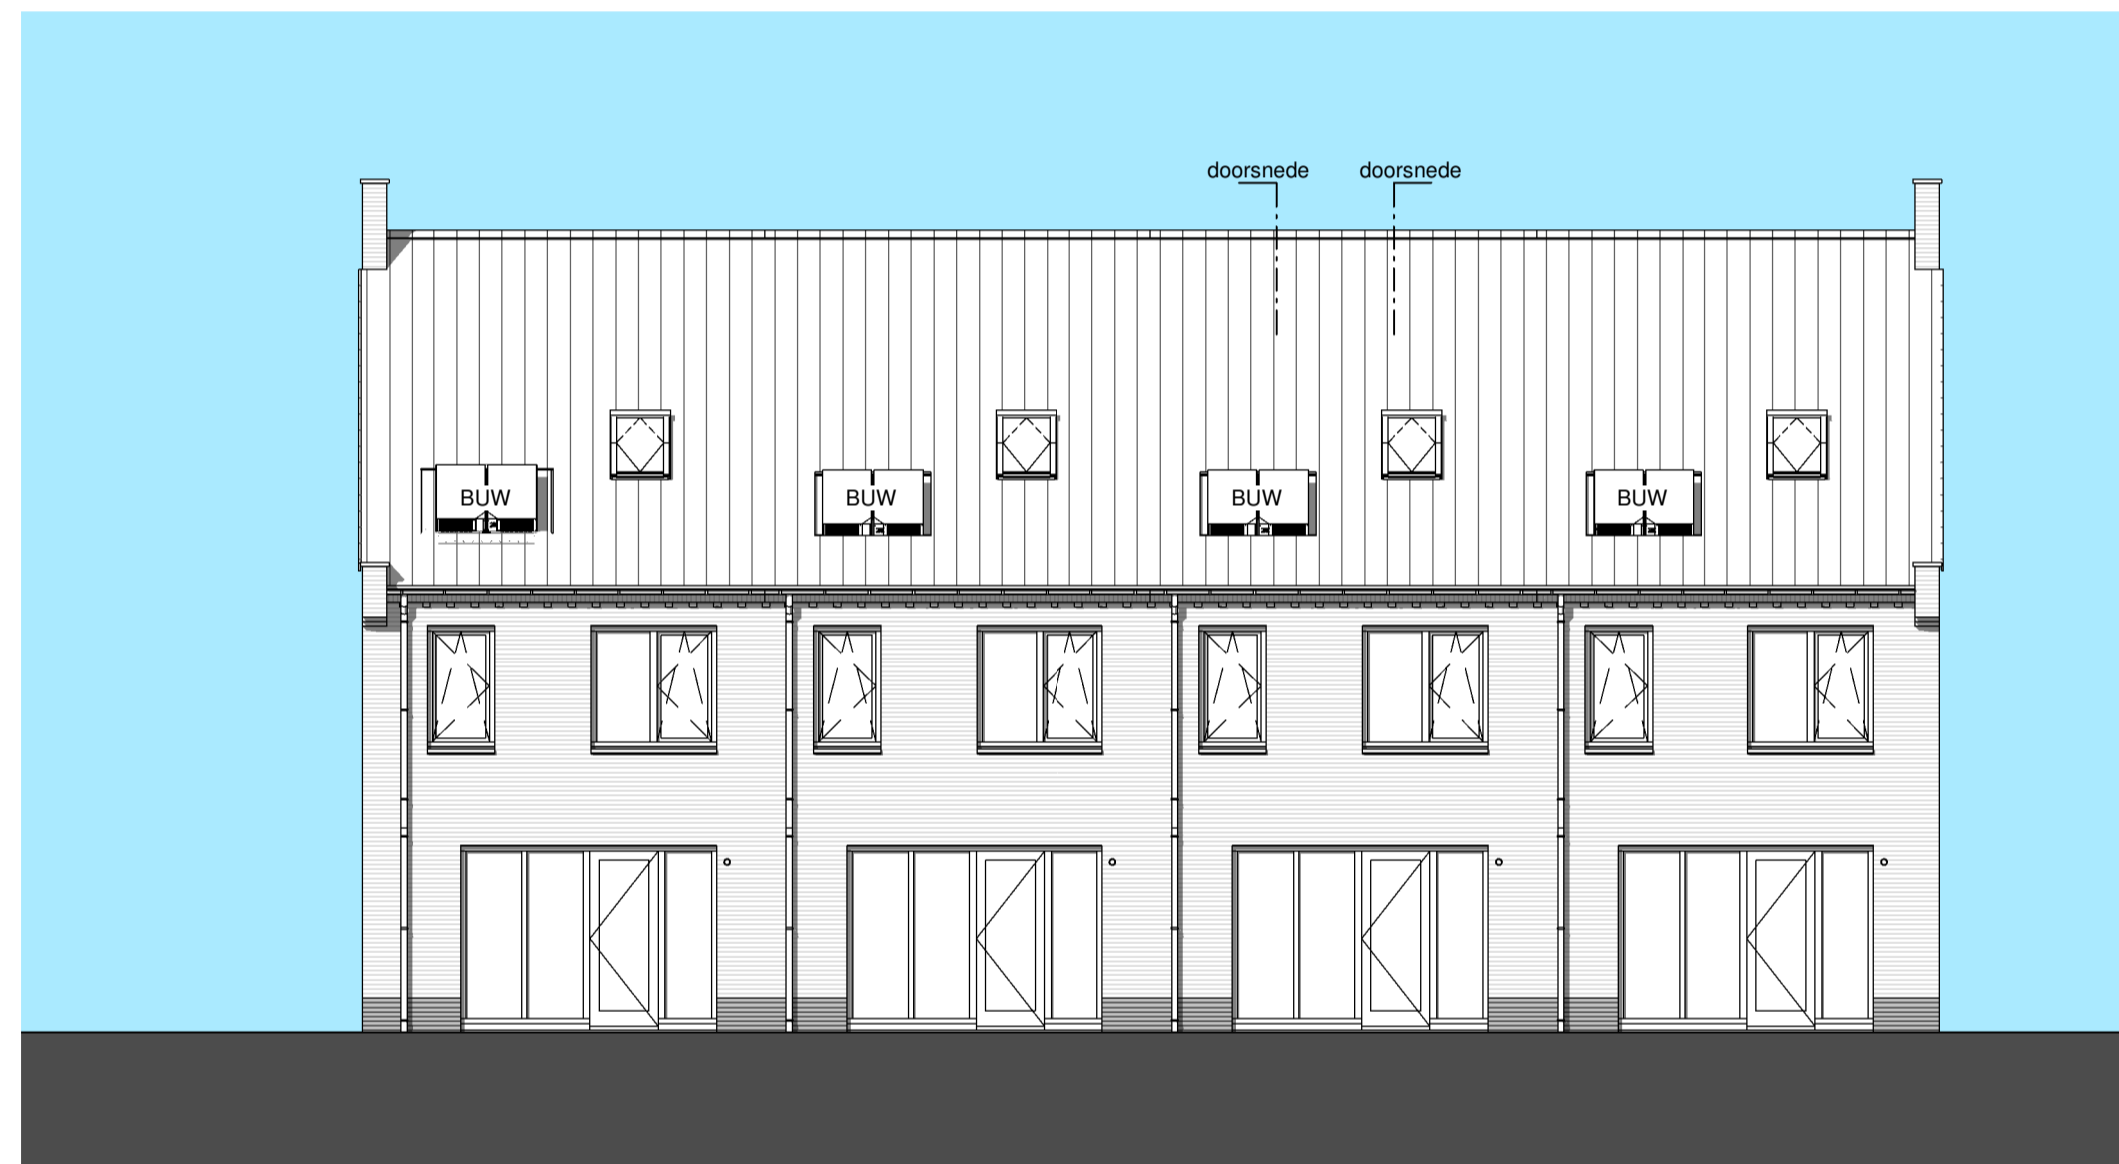


achtergevel - 1:100

bouwnr. 11.23 en 13.15      bouwnr. 11.21, 11.22, 13.11 en 13.14      bouwnr. 11.20 en 13.10




achtergevel - 1:100

bouwnr. 13.12 en 13.13

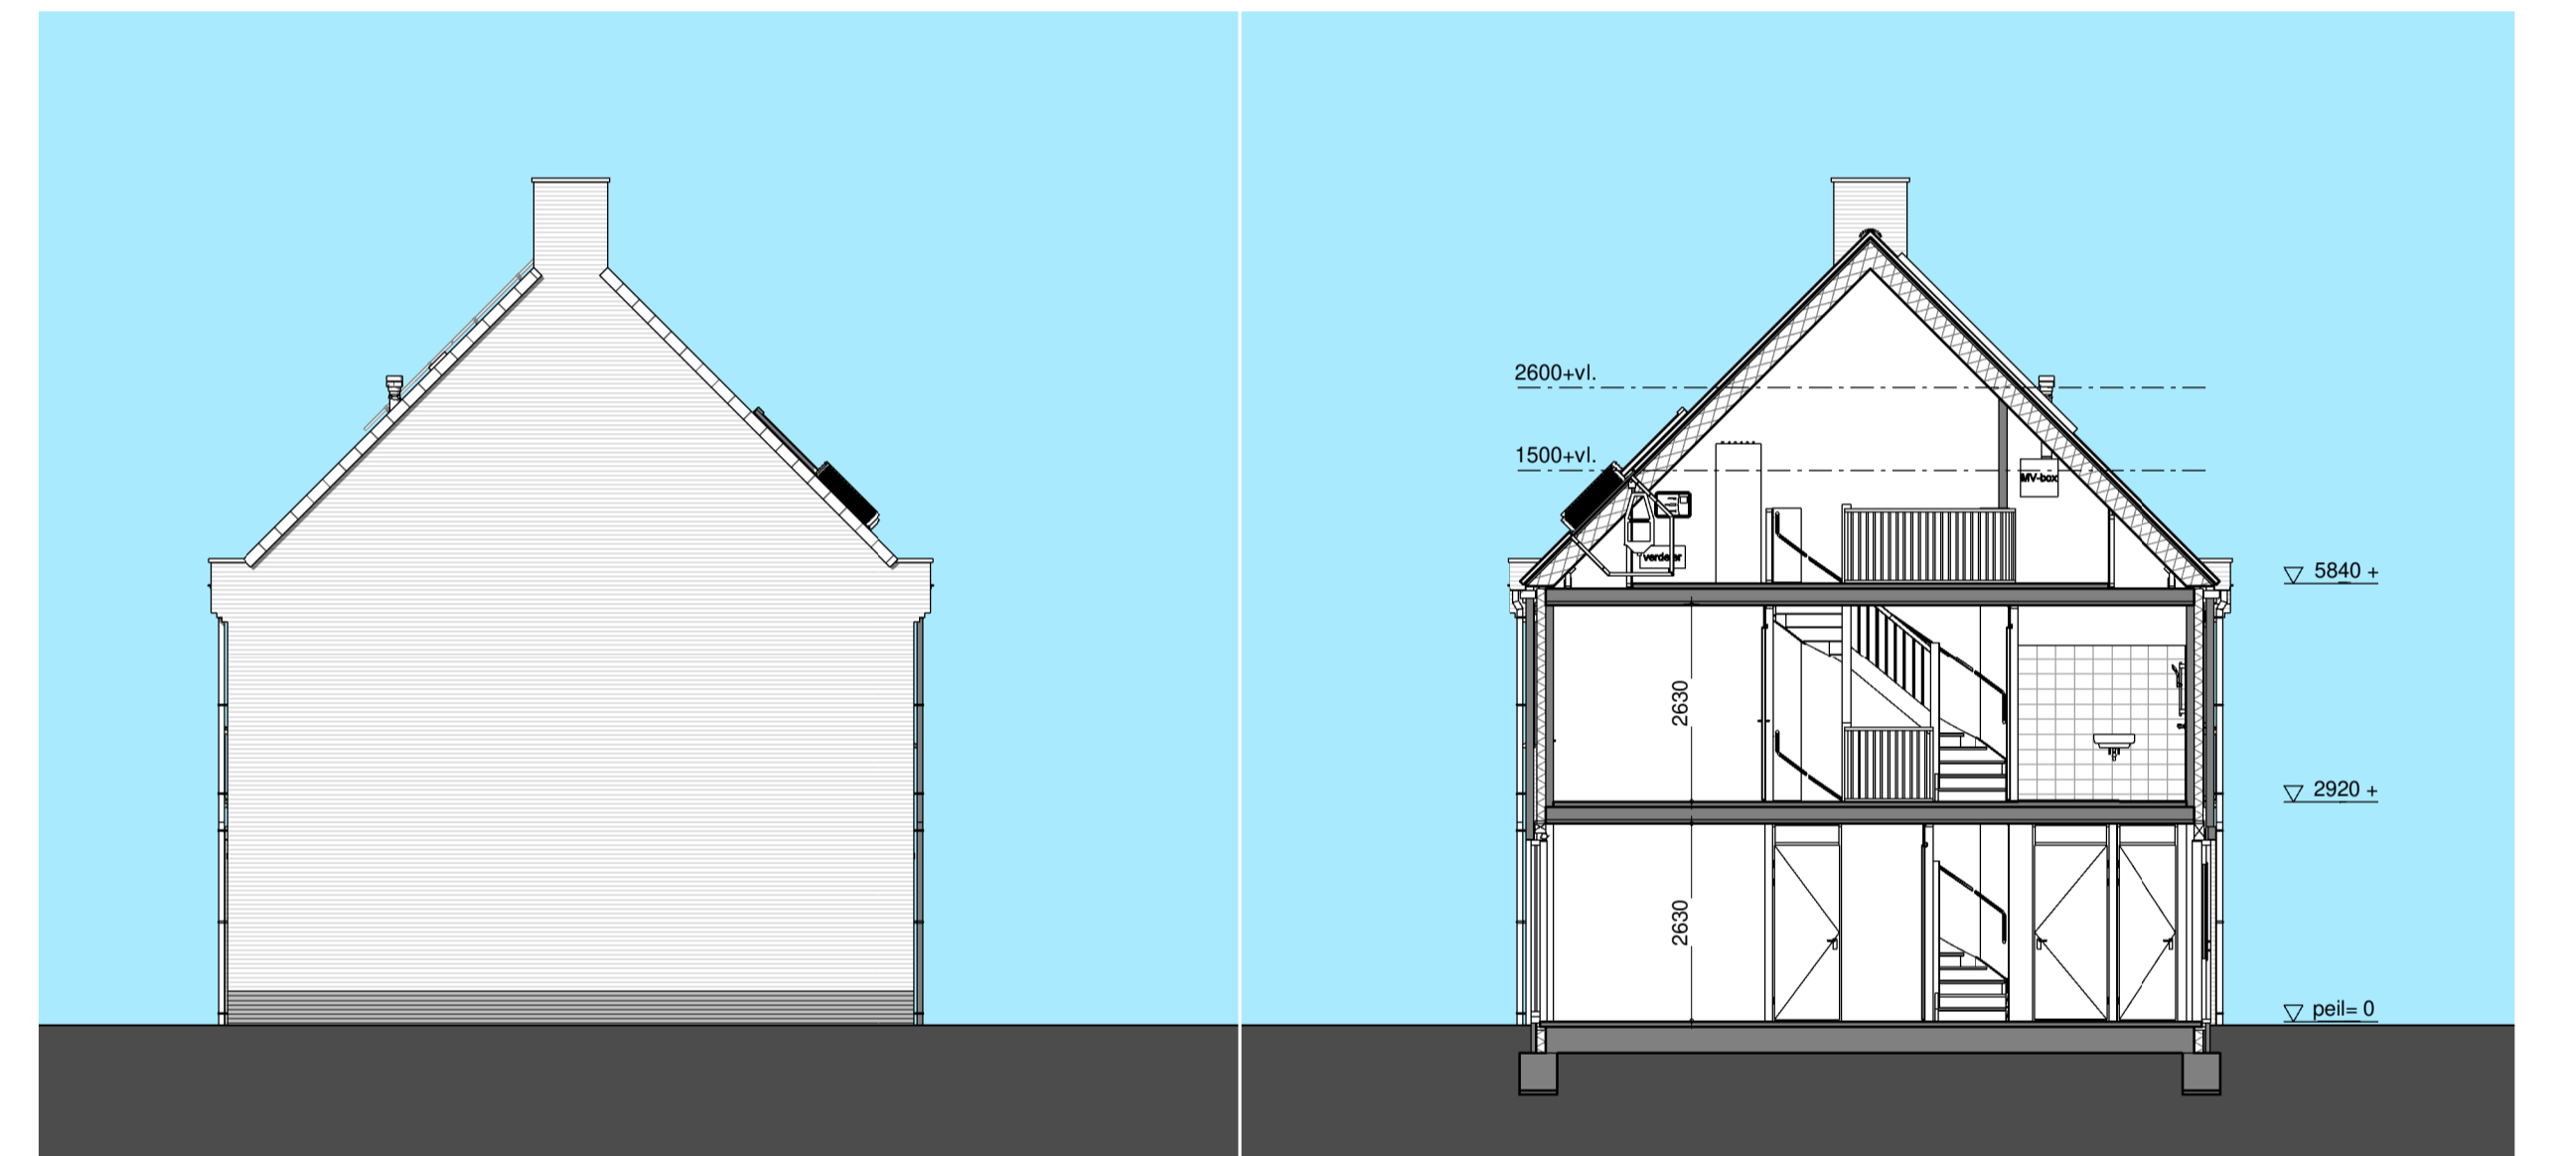


zijgevel - 1:100

bouwnr. 11.23

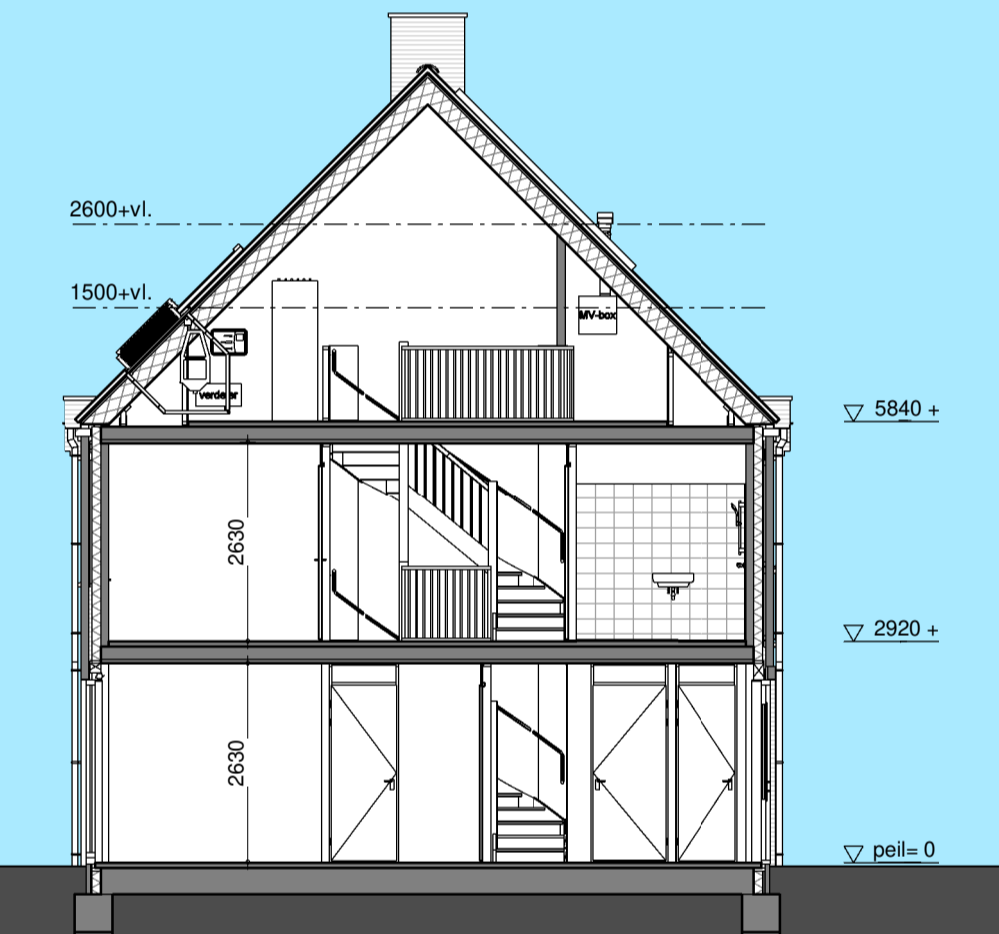


doorsnede - 1:100

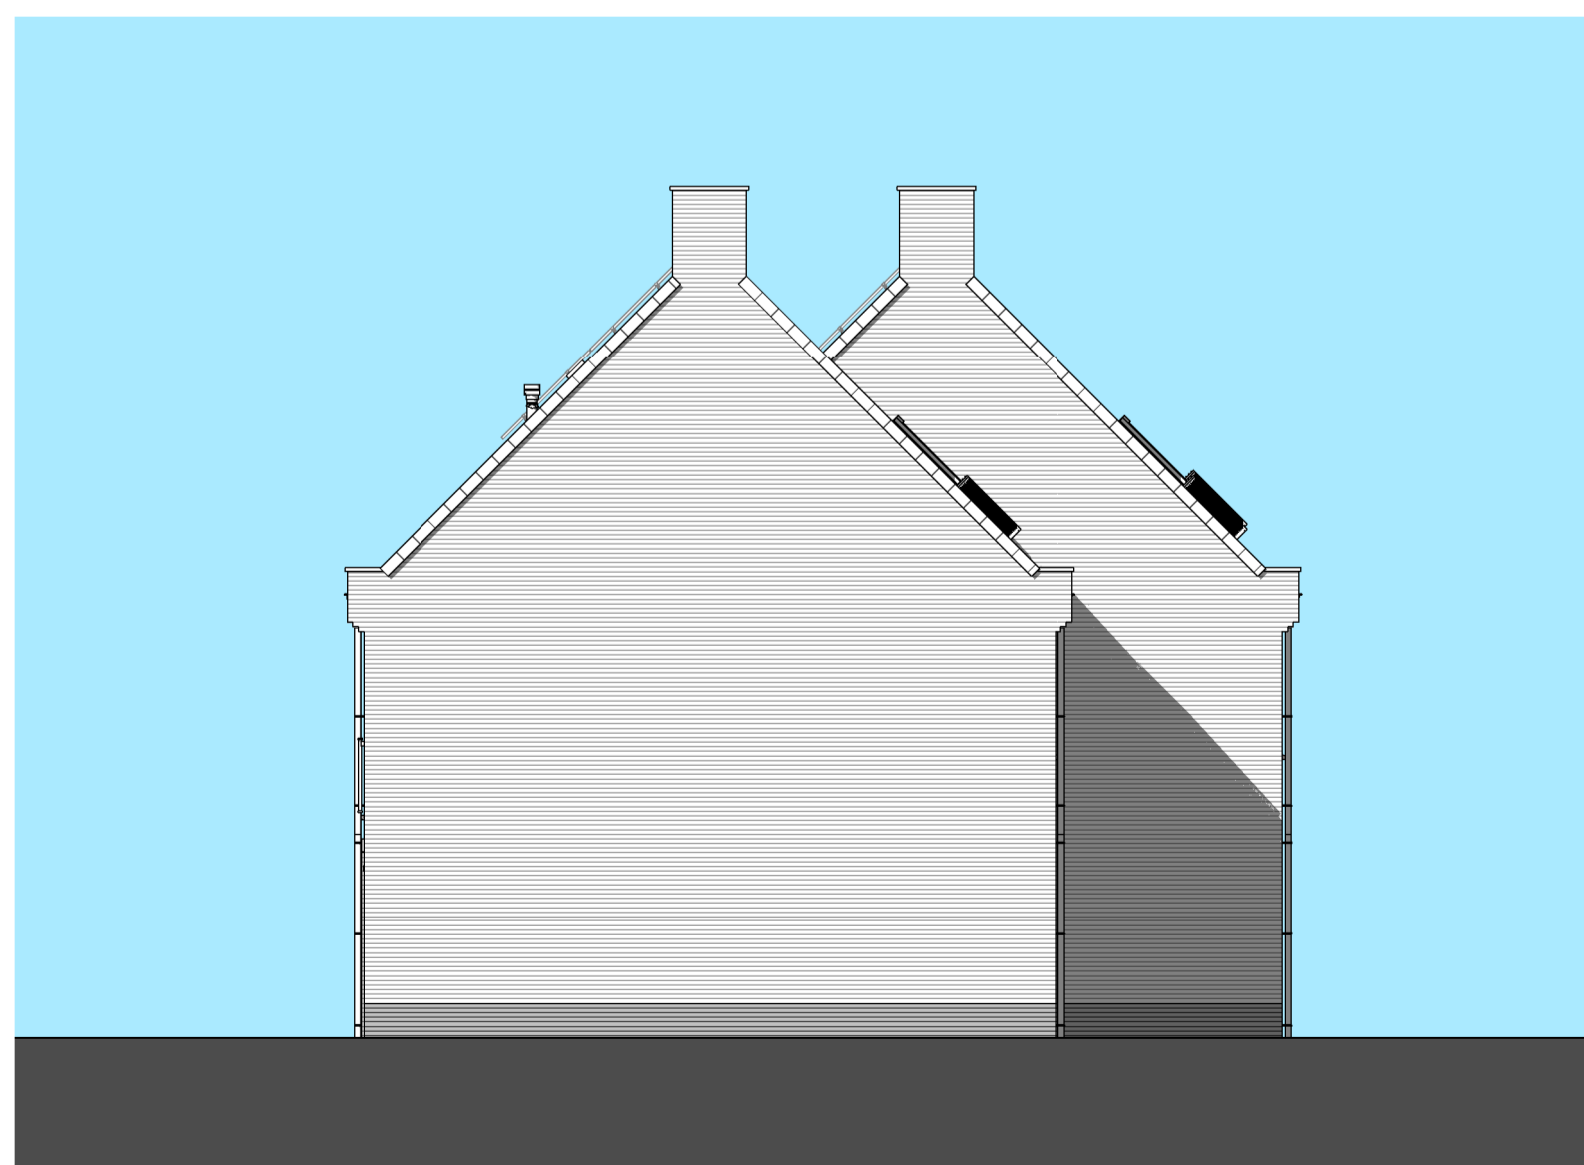

zijgevel - 1:100

bouwnr. 13.15

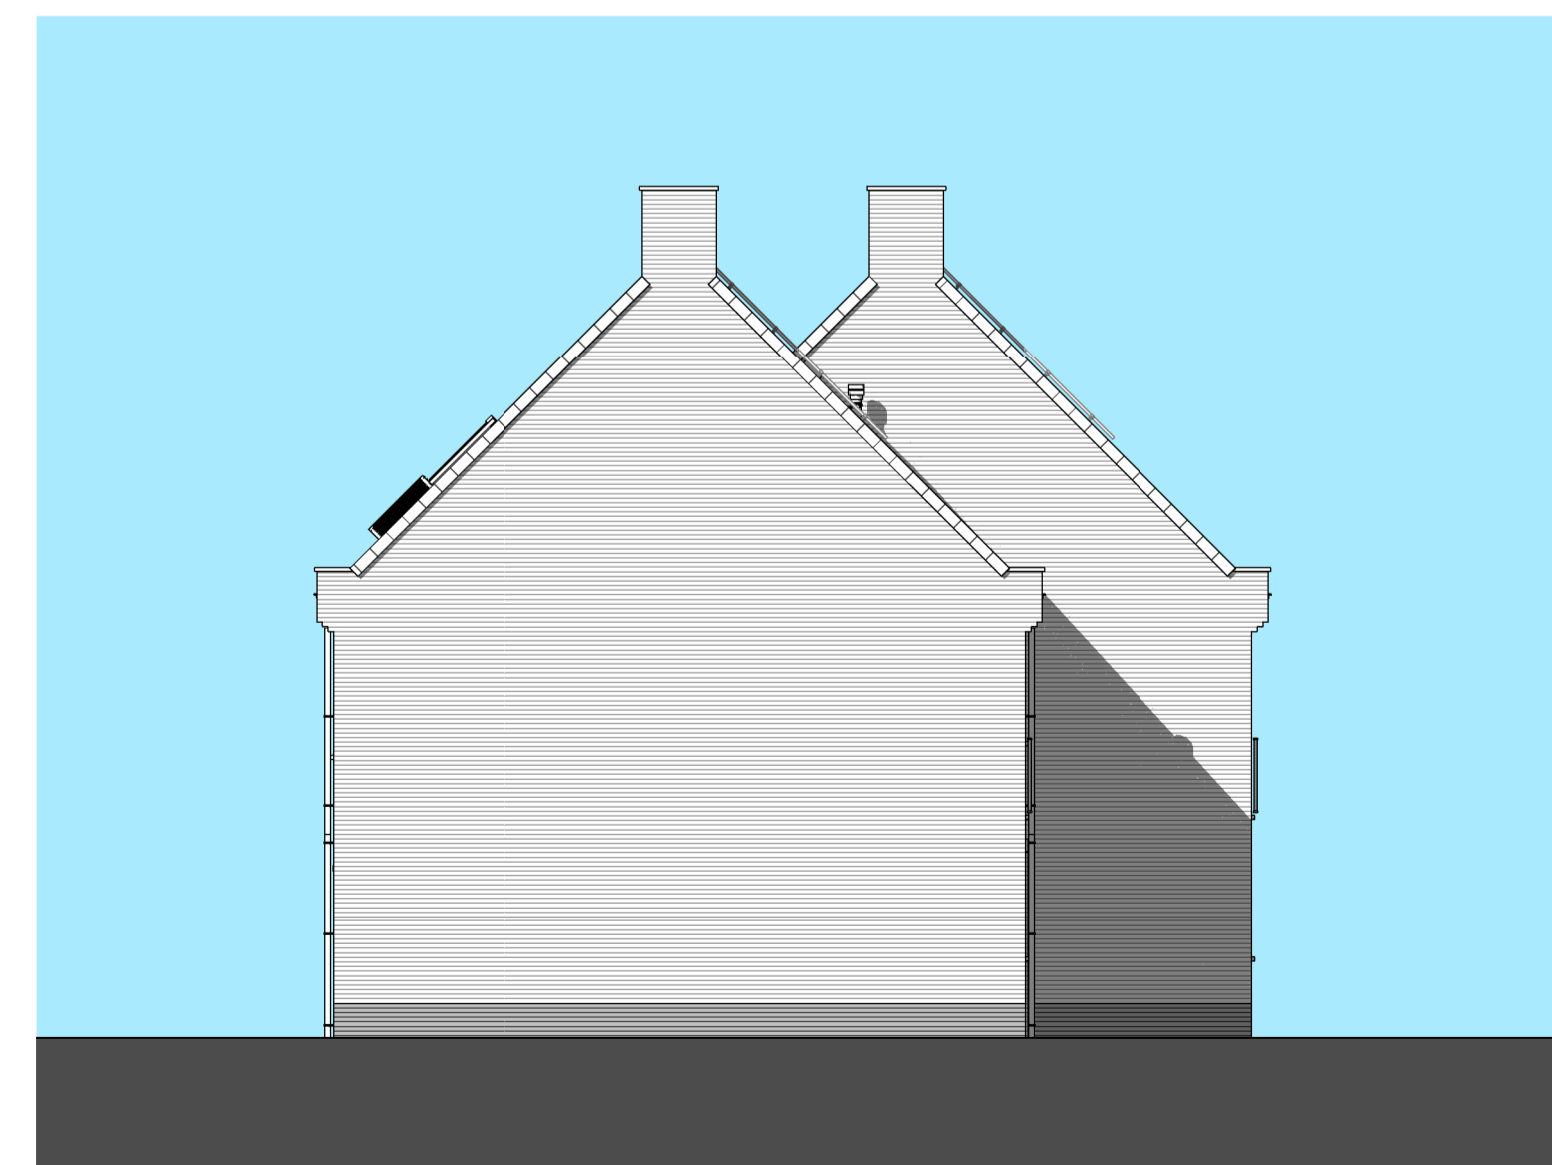

zijgevel - 1:100

bouwnr. 13.10