




1e verdieping - 1:50  
type P  
bouwnr. 11.11 en 13.25

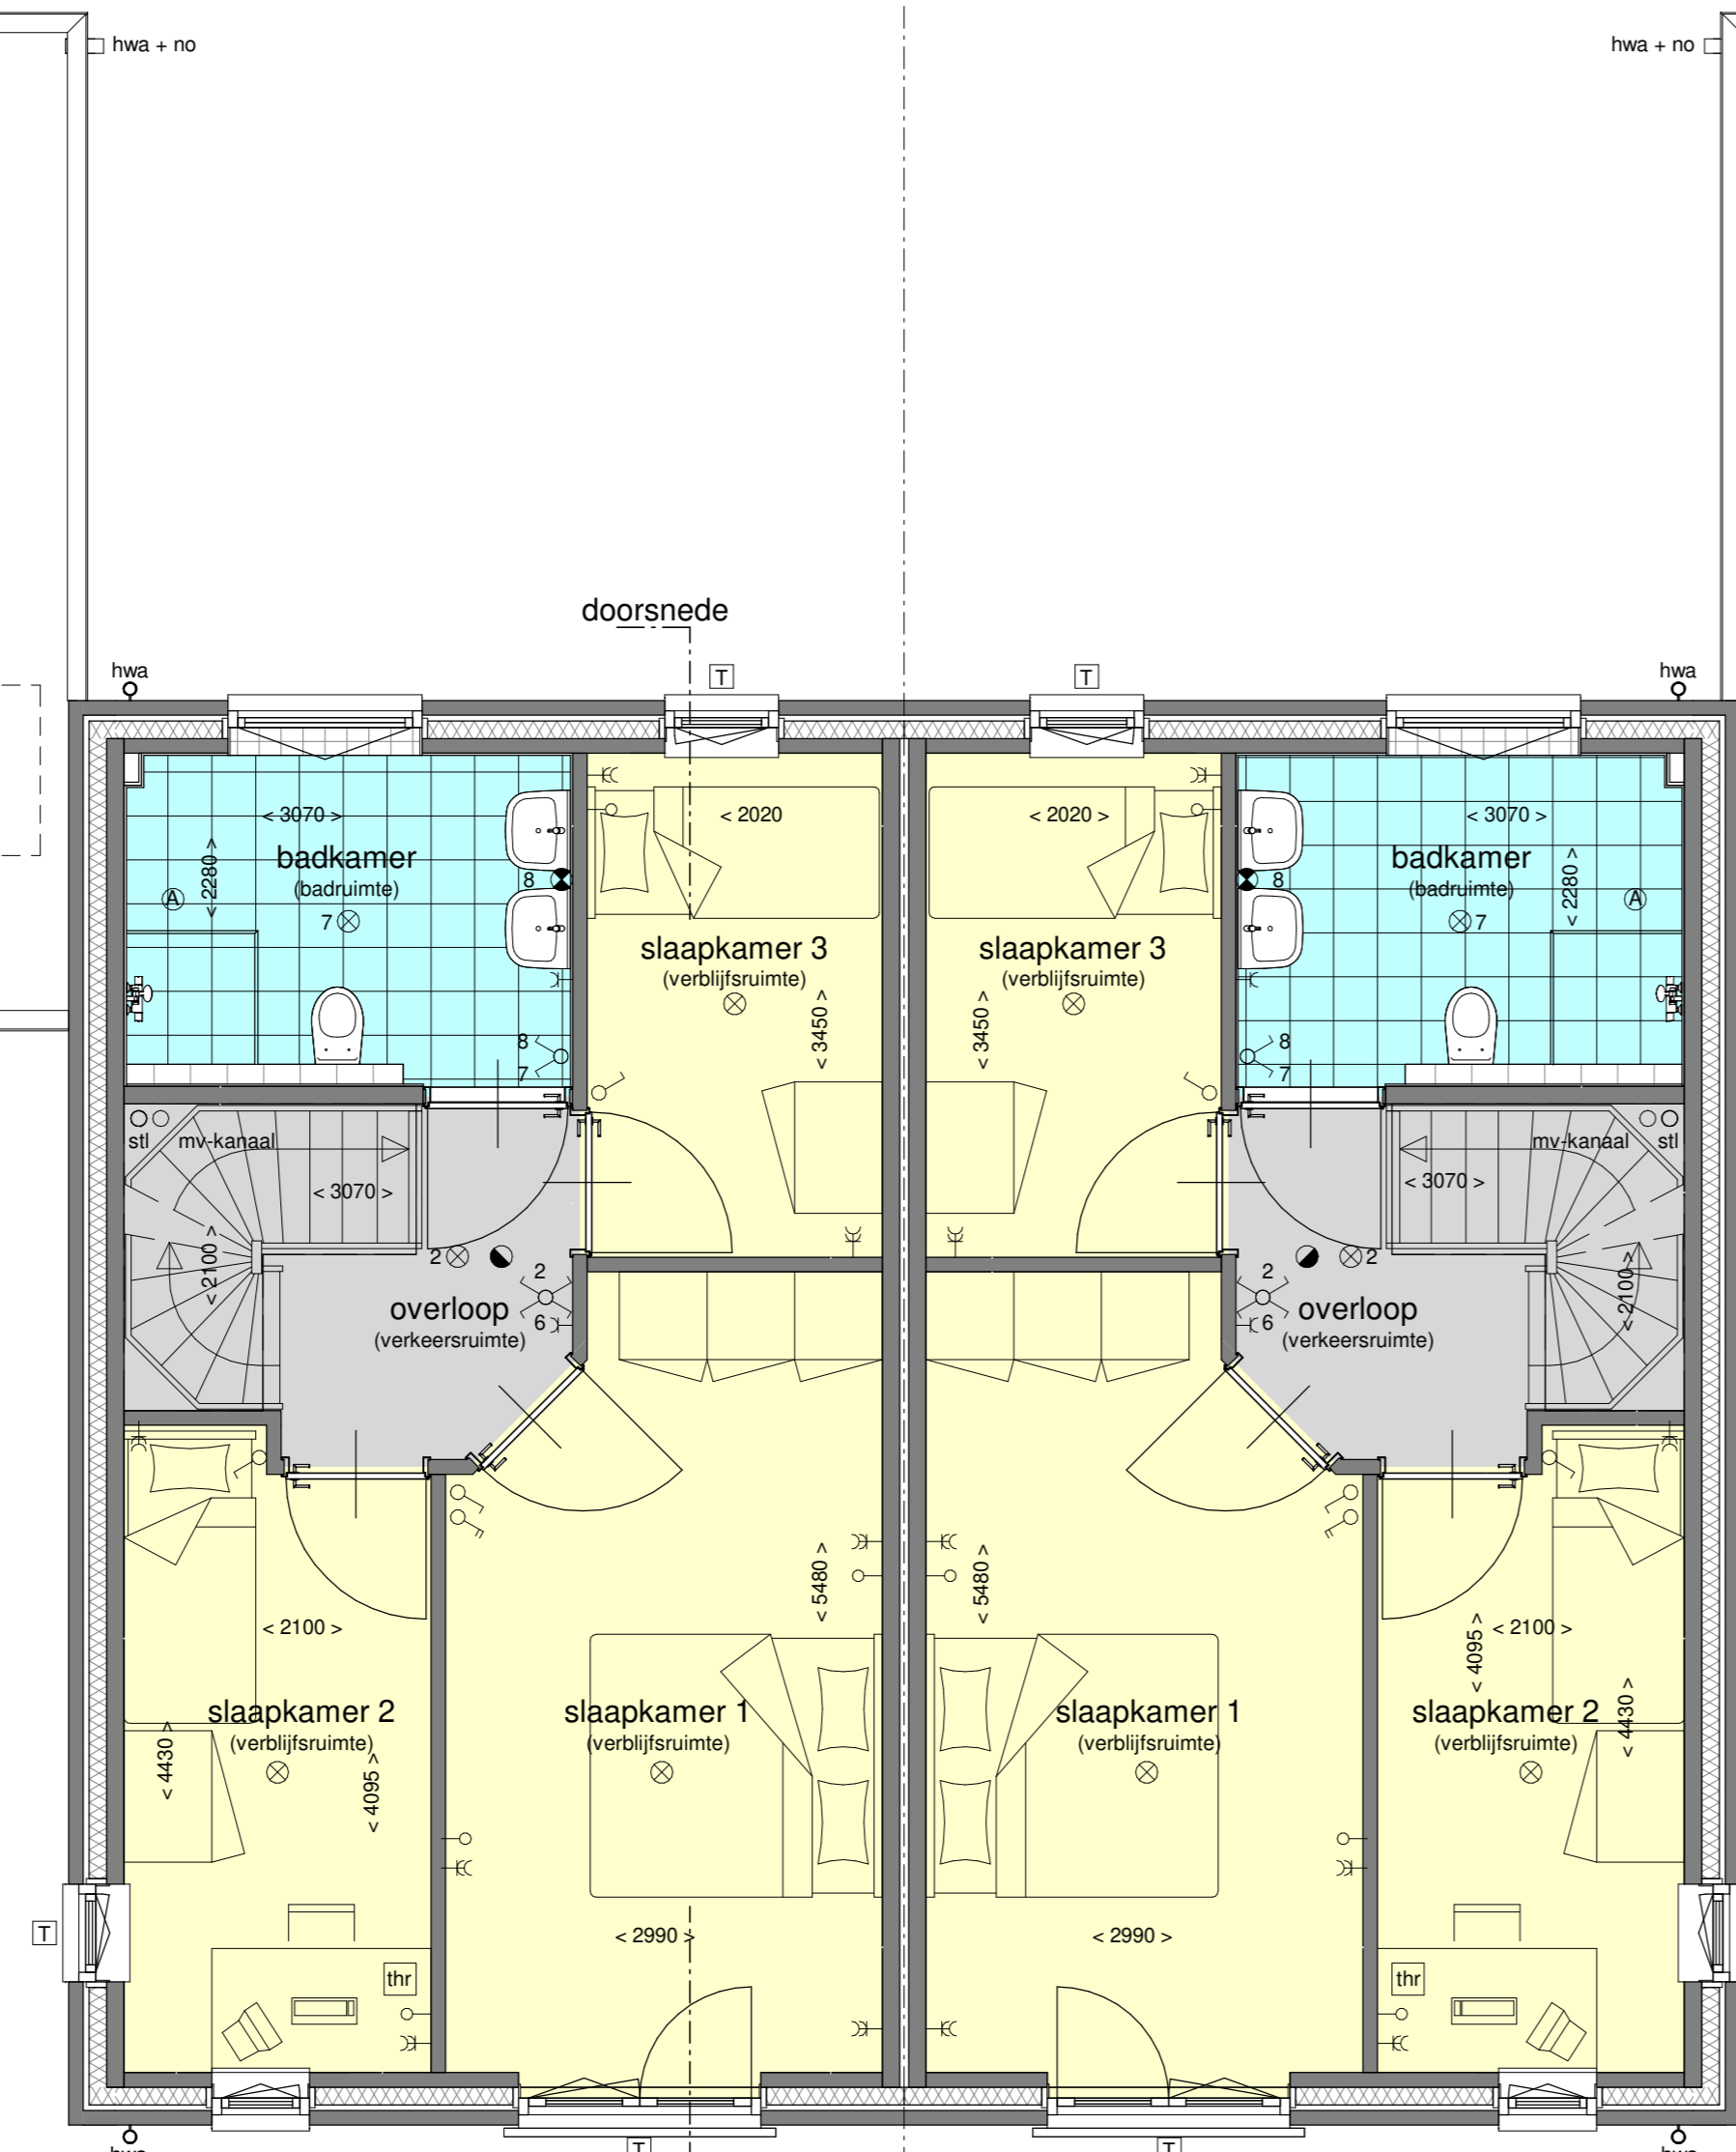


1e verdieping - 1:50  
type O  
bouwnr. 11.12, 11.14, 11.16, 11.18 en 13.26  
bouwnr. 11.13, 11.15, 11.17, 11.19 en 13.27

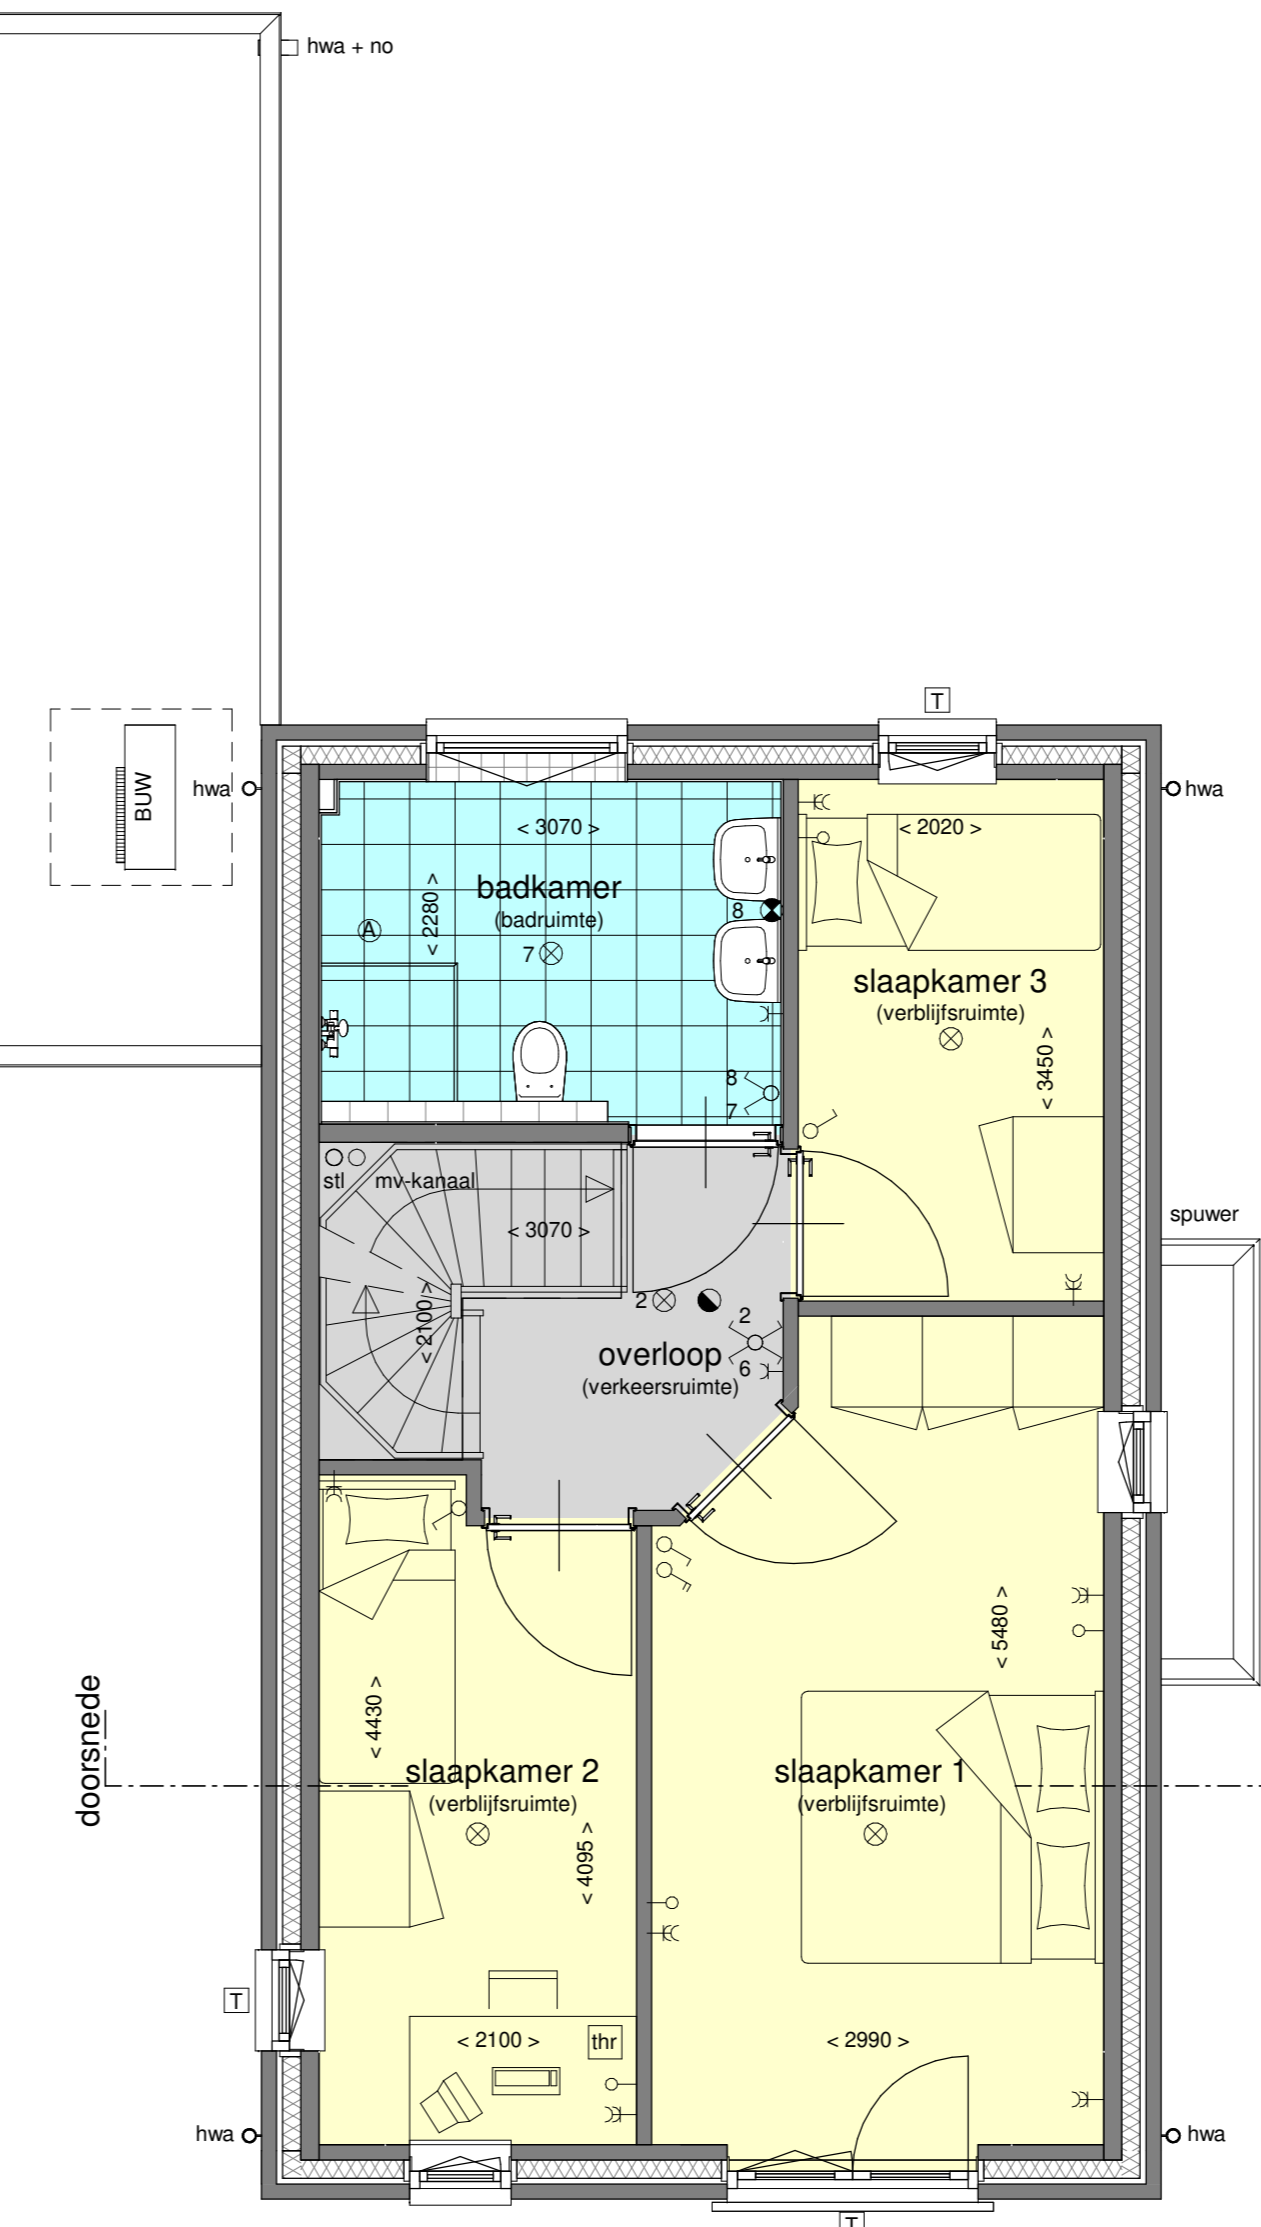


1e verdieping - 1:50  
type P  
bouwnr. 13.28

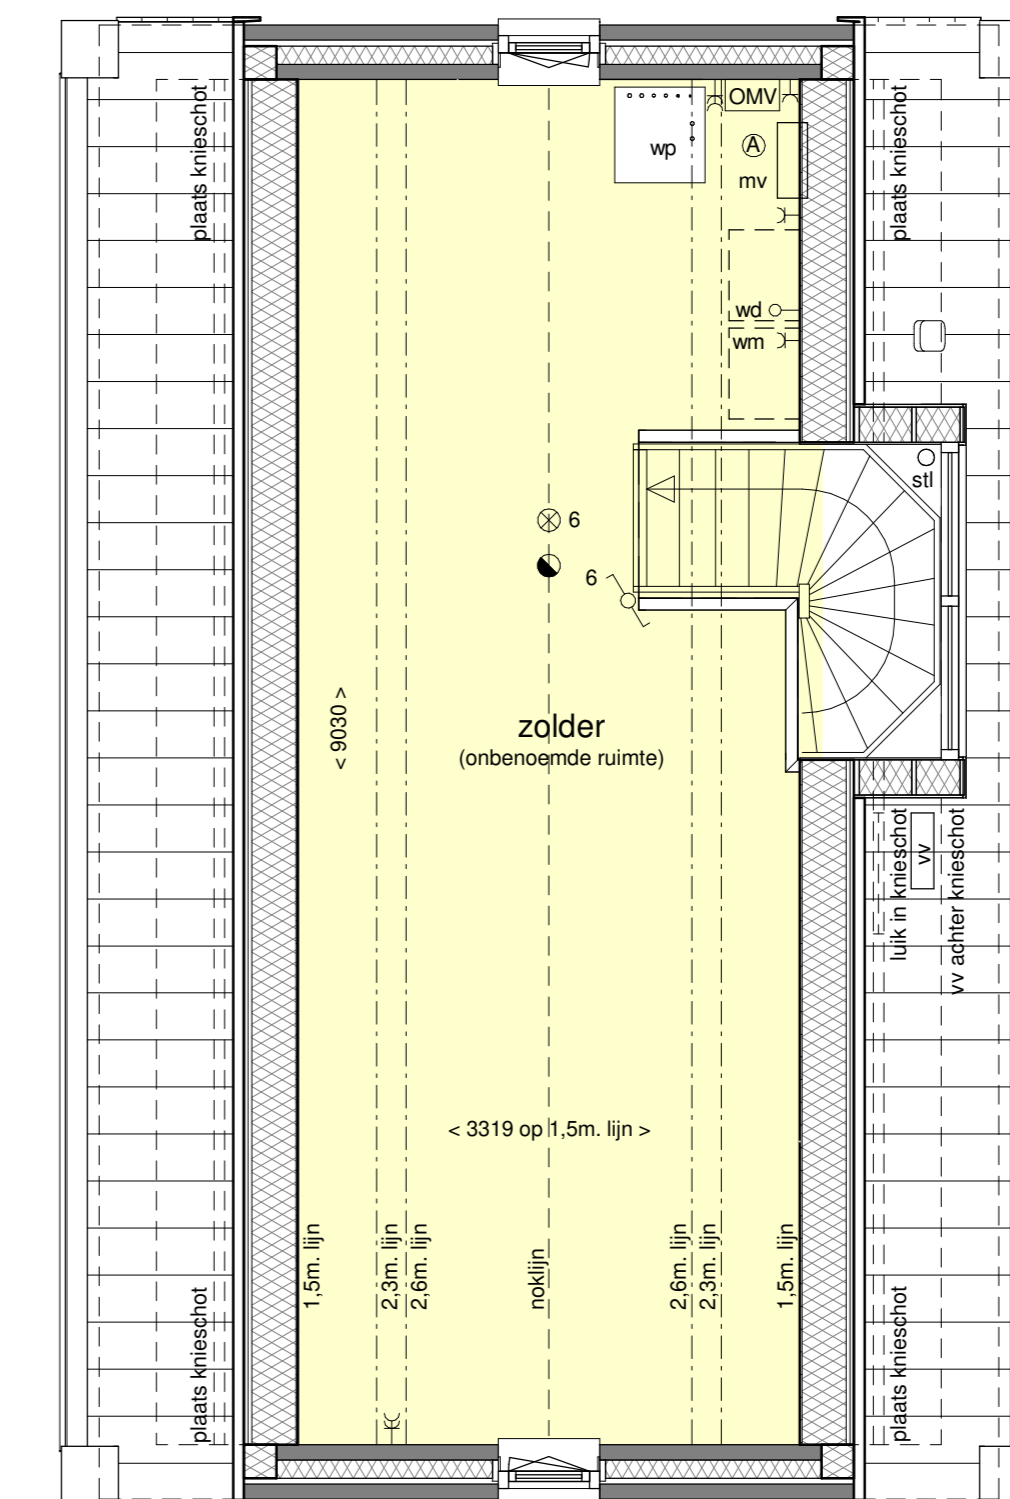


zolder - 1:50  
type P  
bouwnr. 11.11 en 13.25

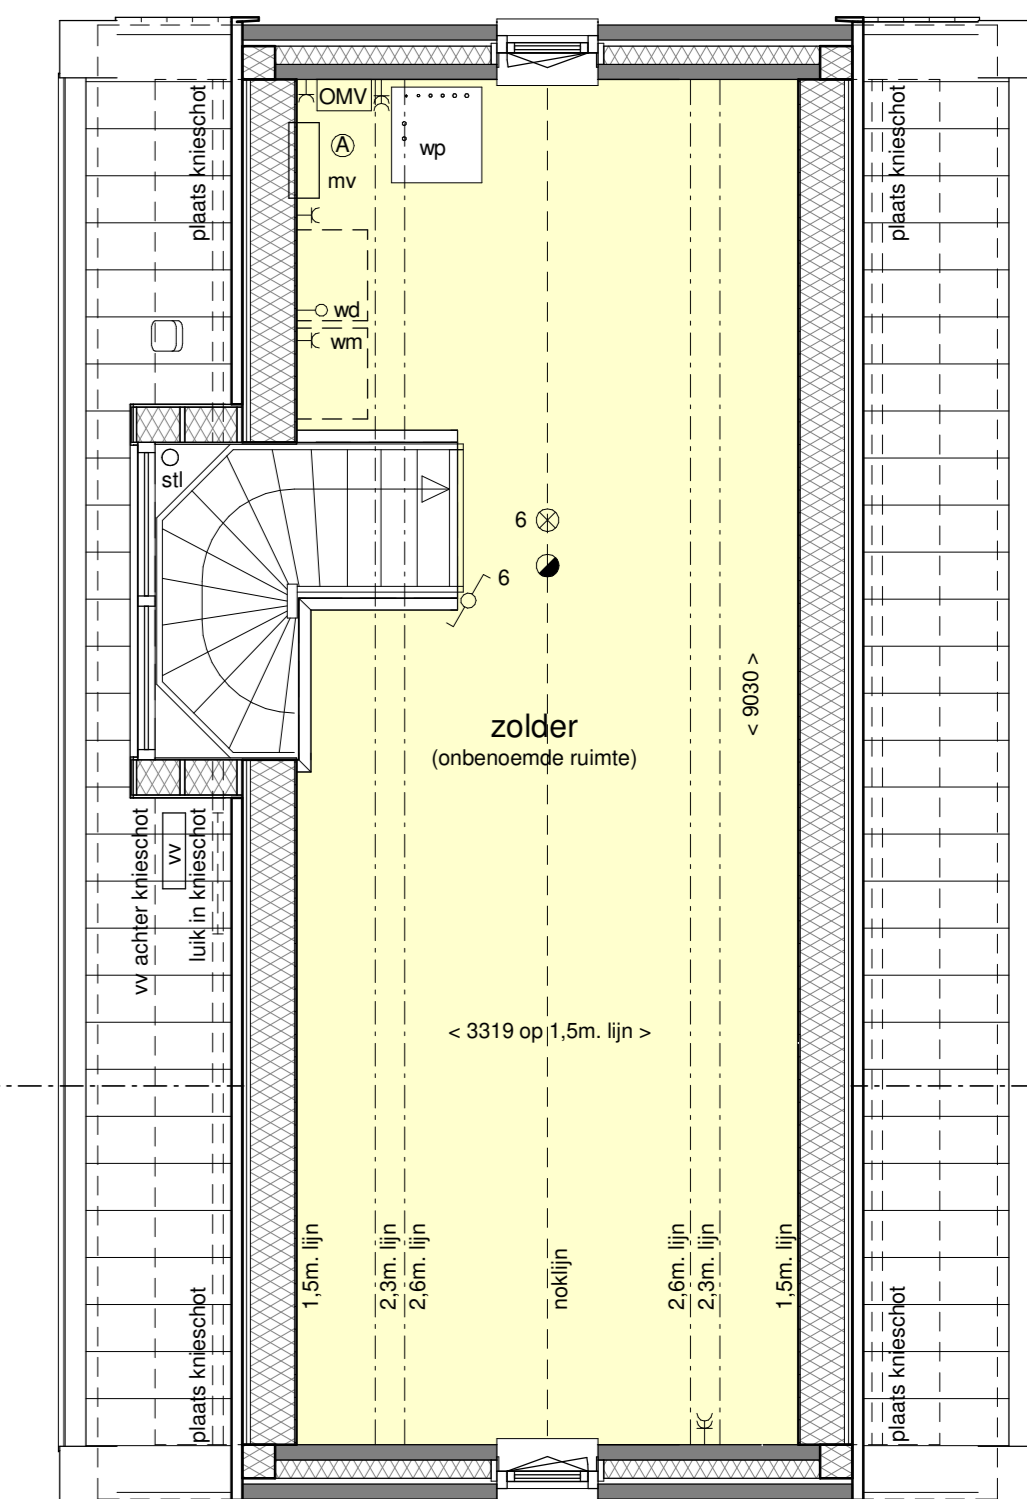


zolder - 1:50  
type P  
bouwnr. 13.28

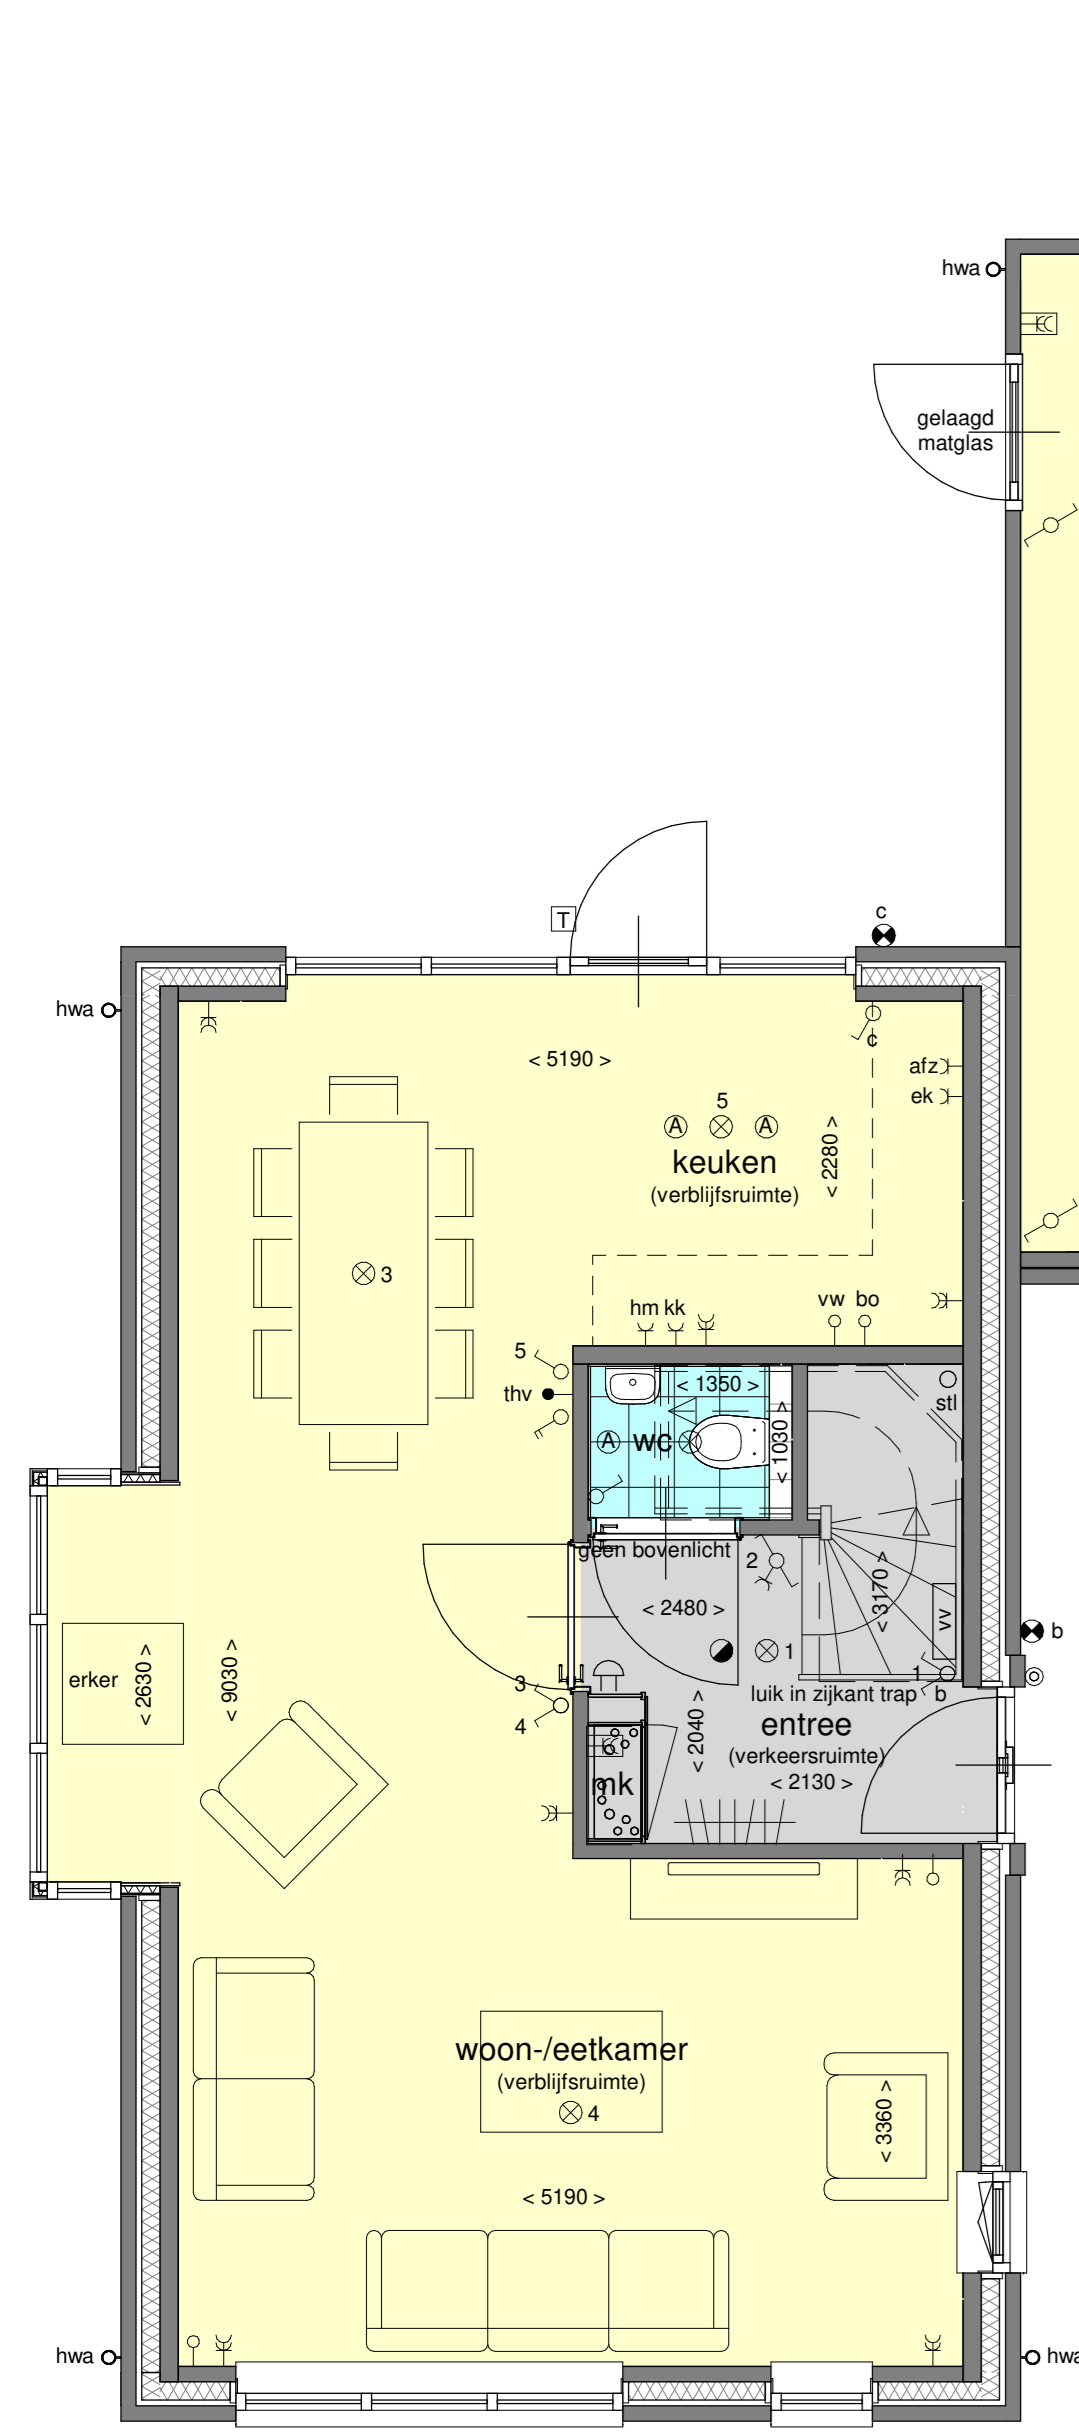


begane grond - 1:50  
type P  
bouwnr. 11.11 en 13.25

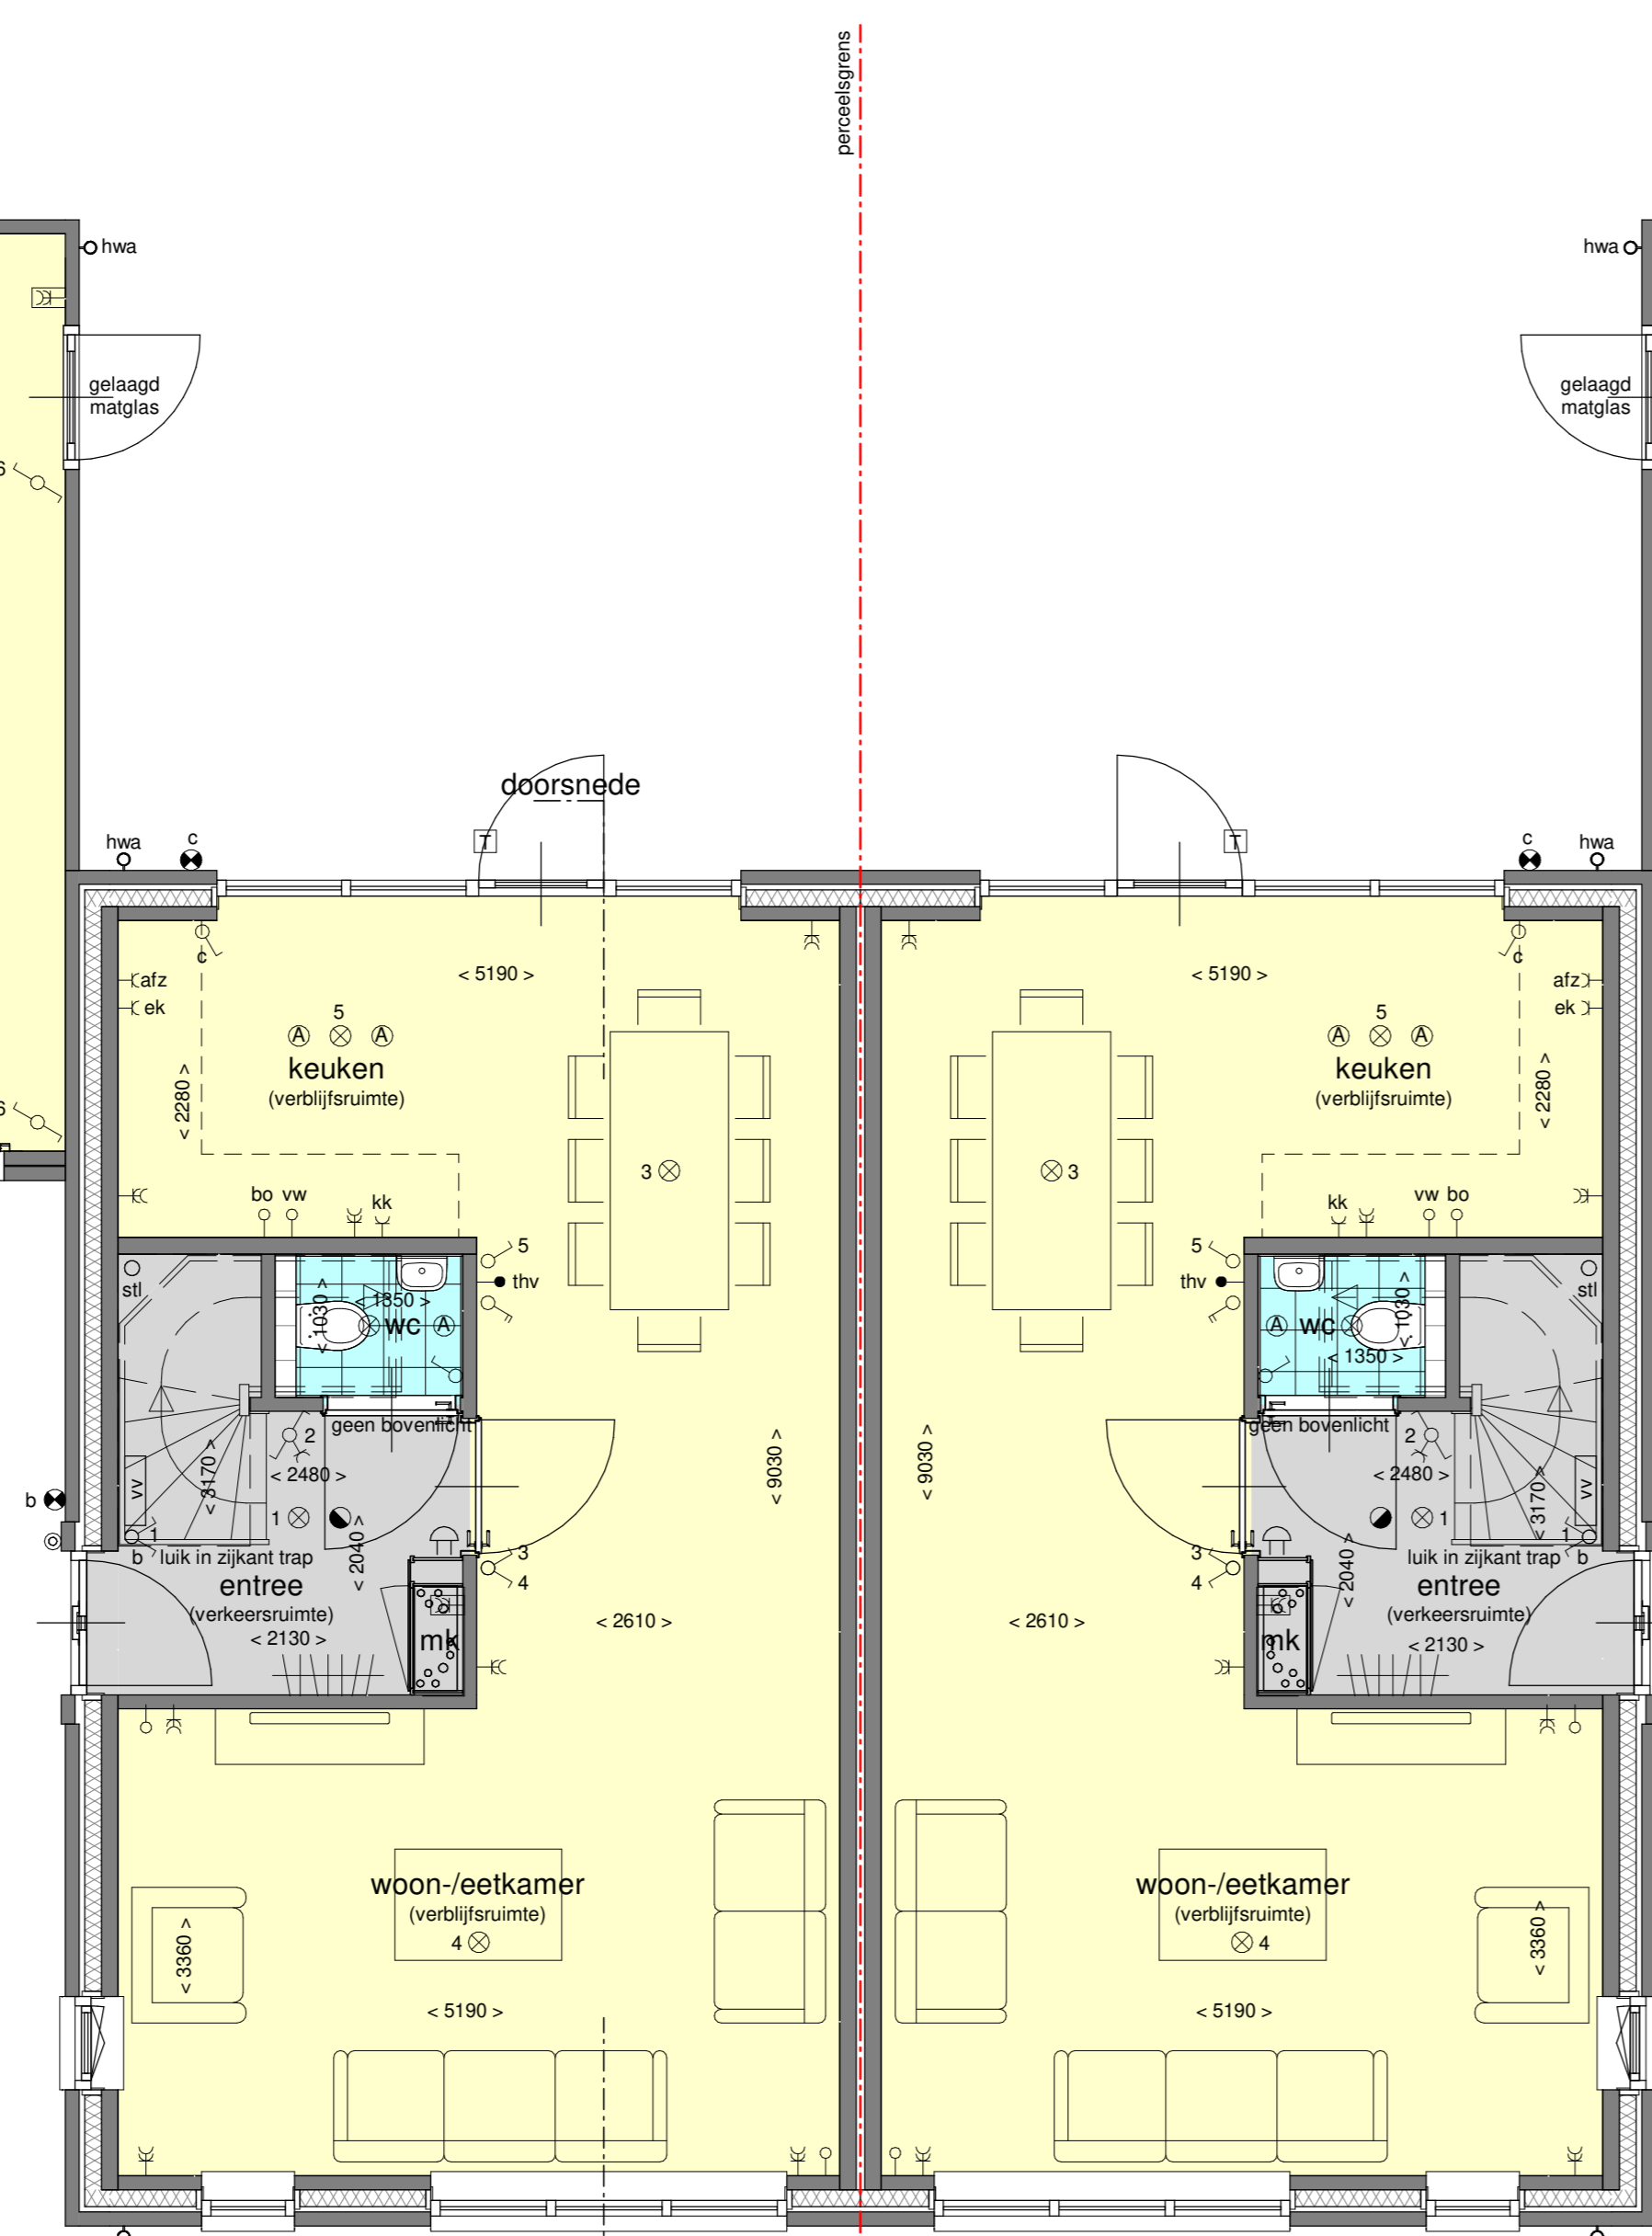

begane grond - 1:50  
type O  
bouwnr. 11.12, 11.14, 11.16, 11.18 en 13.26  
bouwnr. 11.13, 11.15, 11.17, 11.19 en 13.27

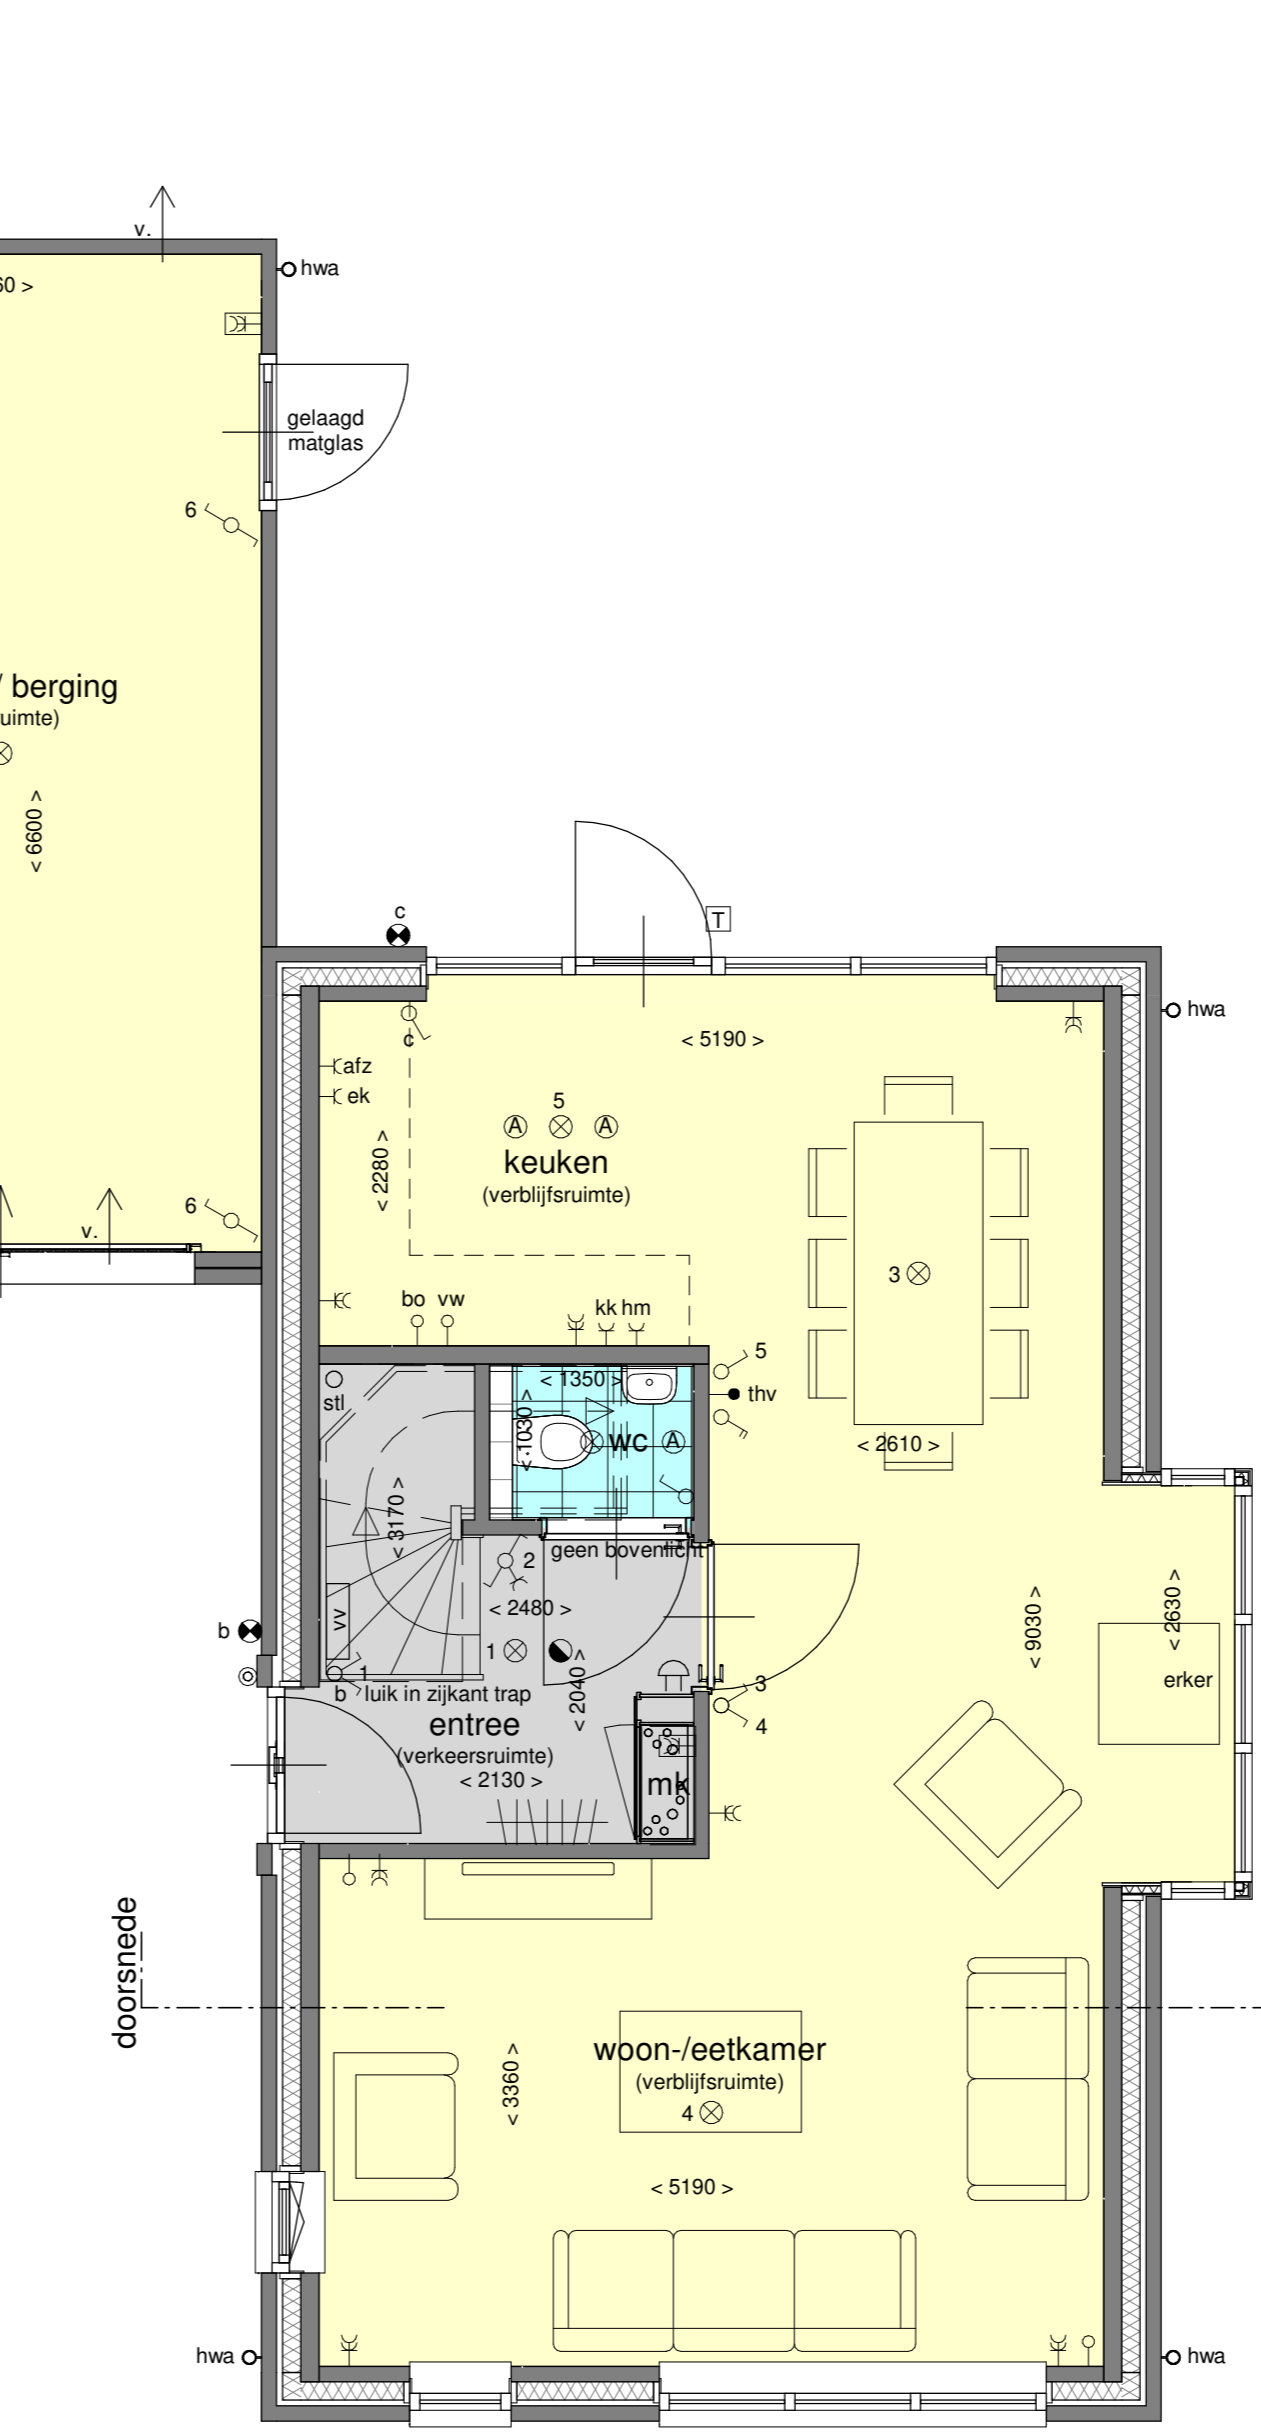

begane grond - 1:50  
type P  
bouwnr. 13.28

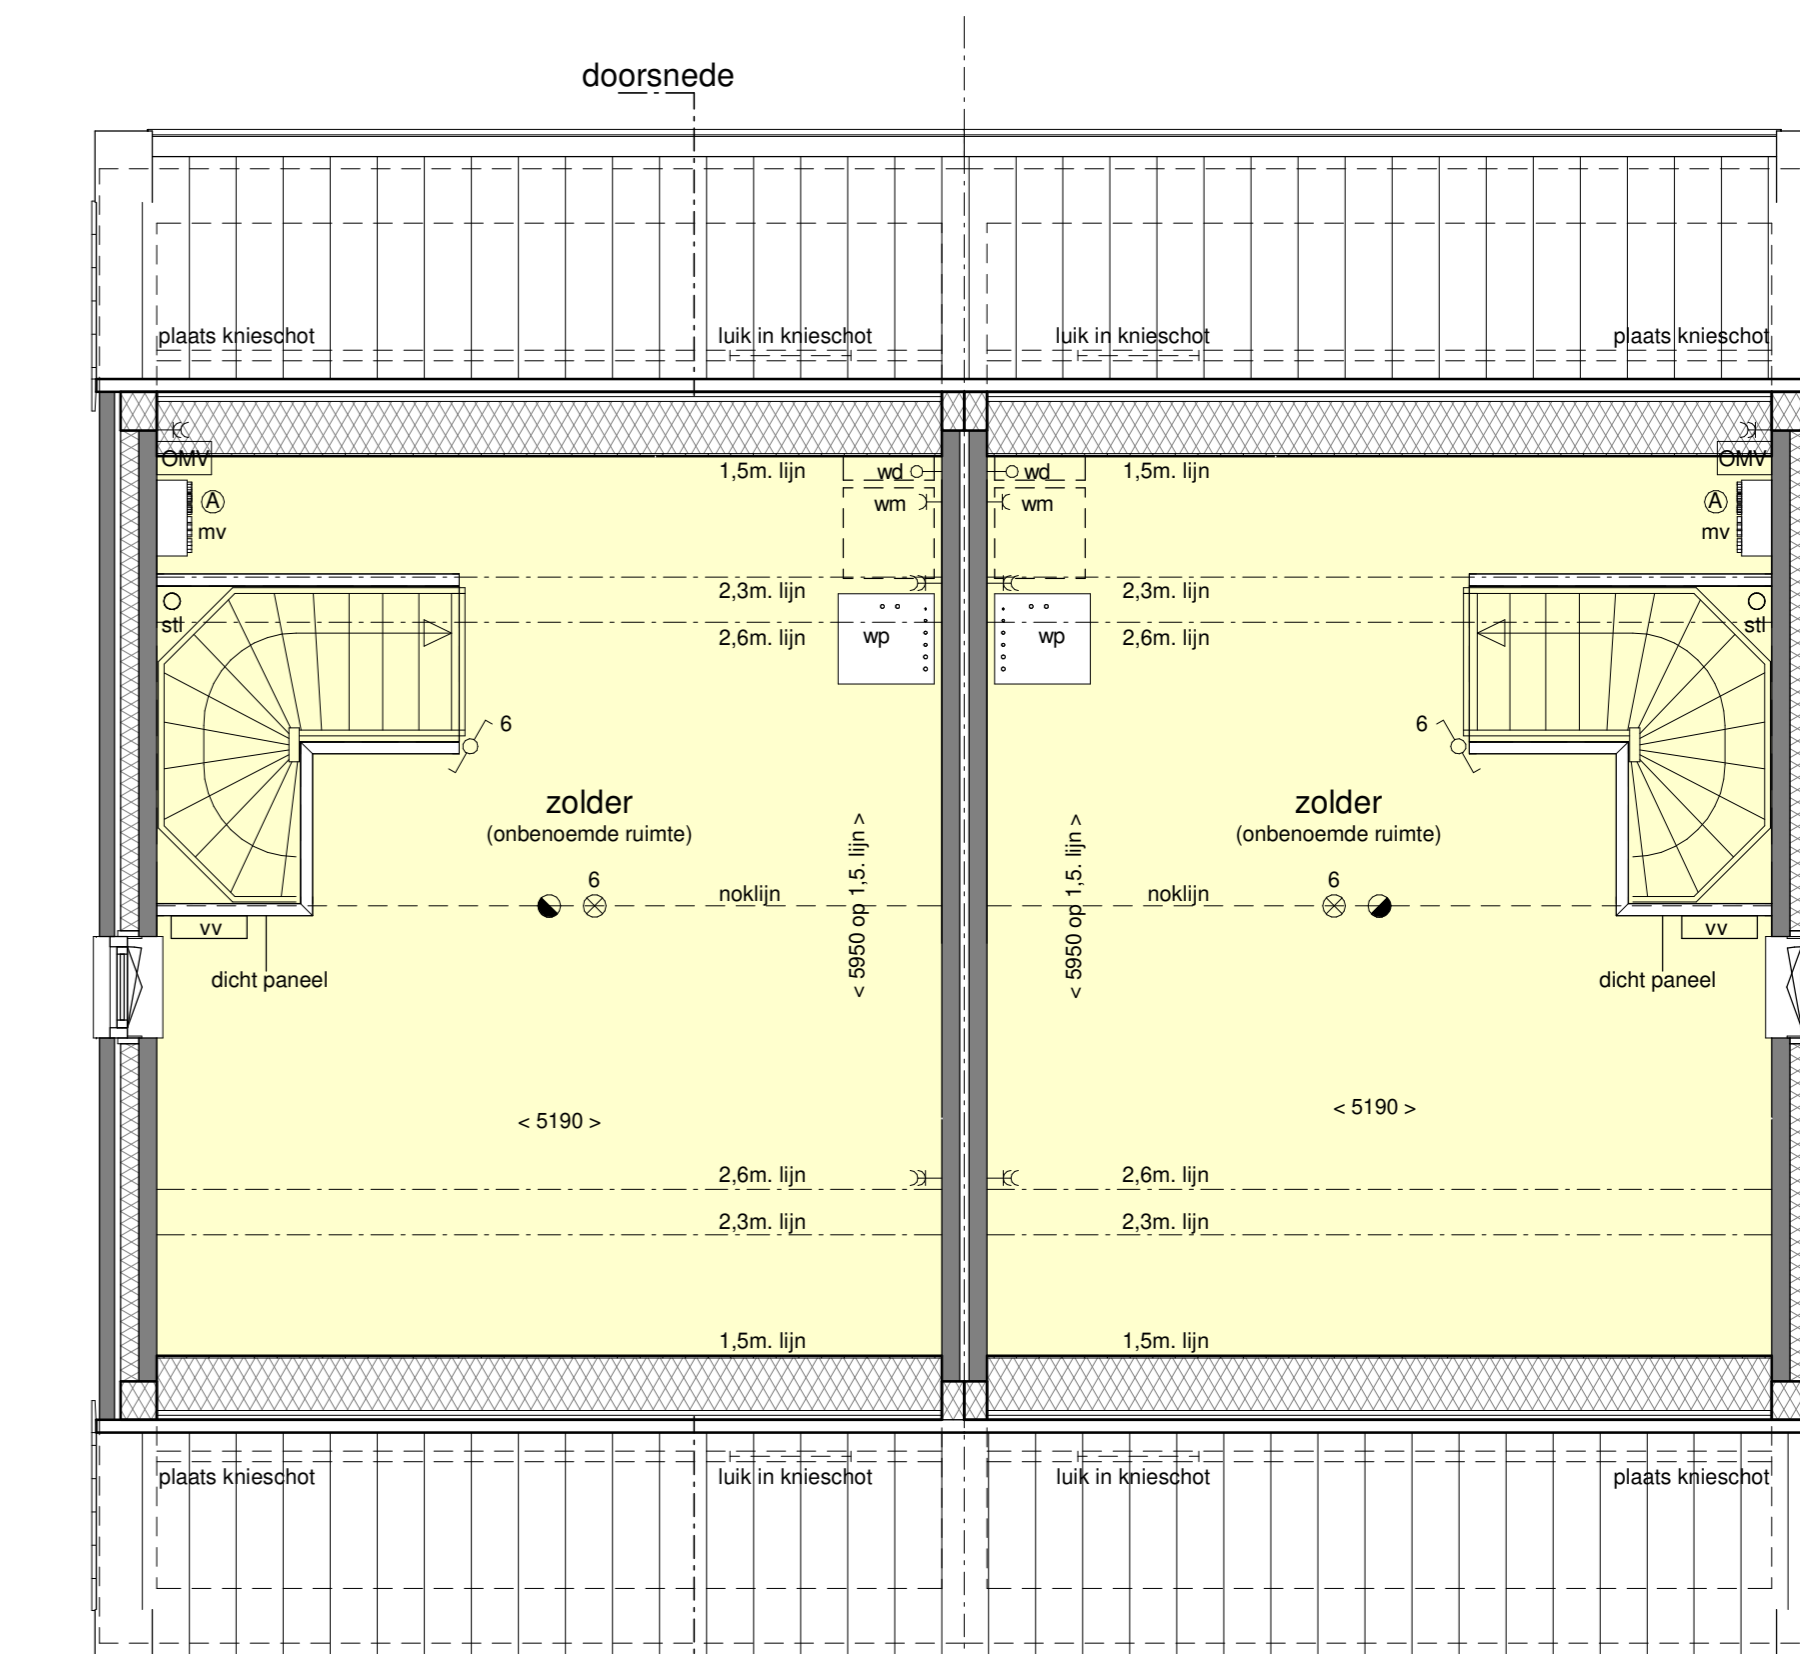

zolder - 1:50  
type O  
bouwnr. 11.12, 11.14, 11.16, 11.18 en 13.26  
bouwnr. 11.13, 11.15, 11.17, 11.19 en 13.27