




1e verdieping - 1:50
type R
bouwnr. 11.01

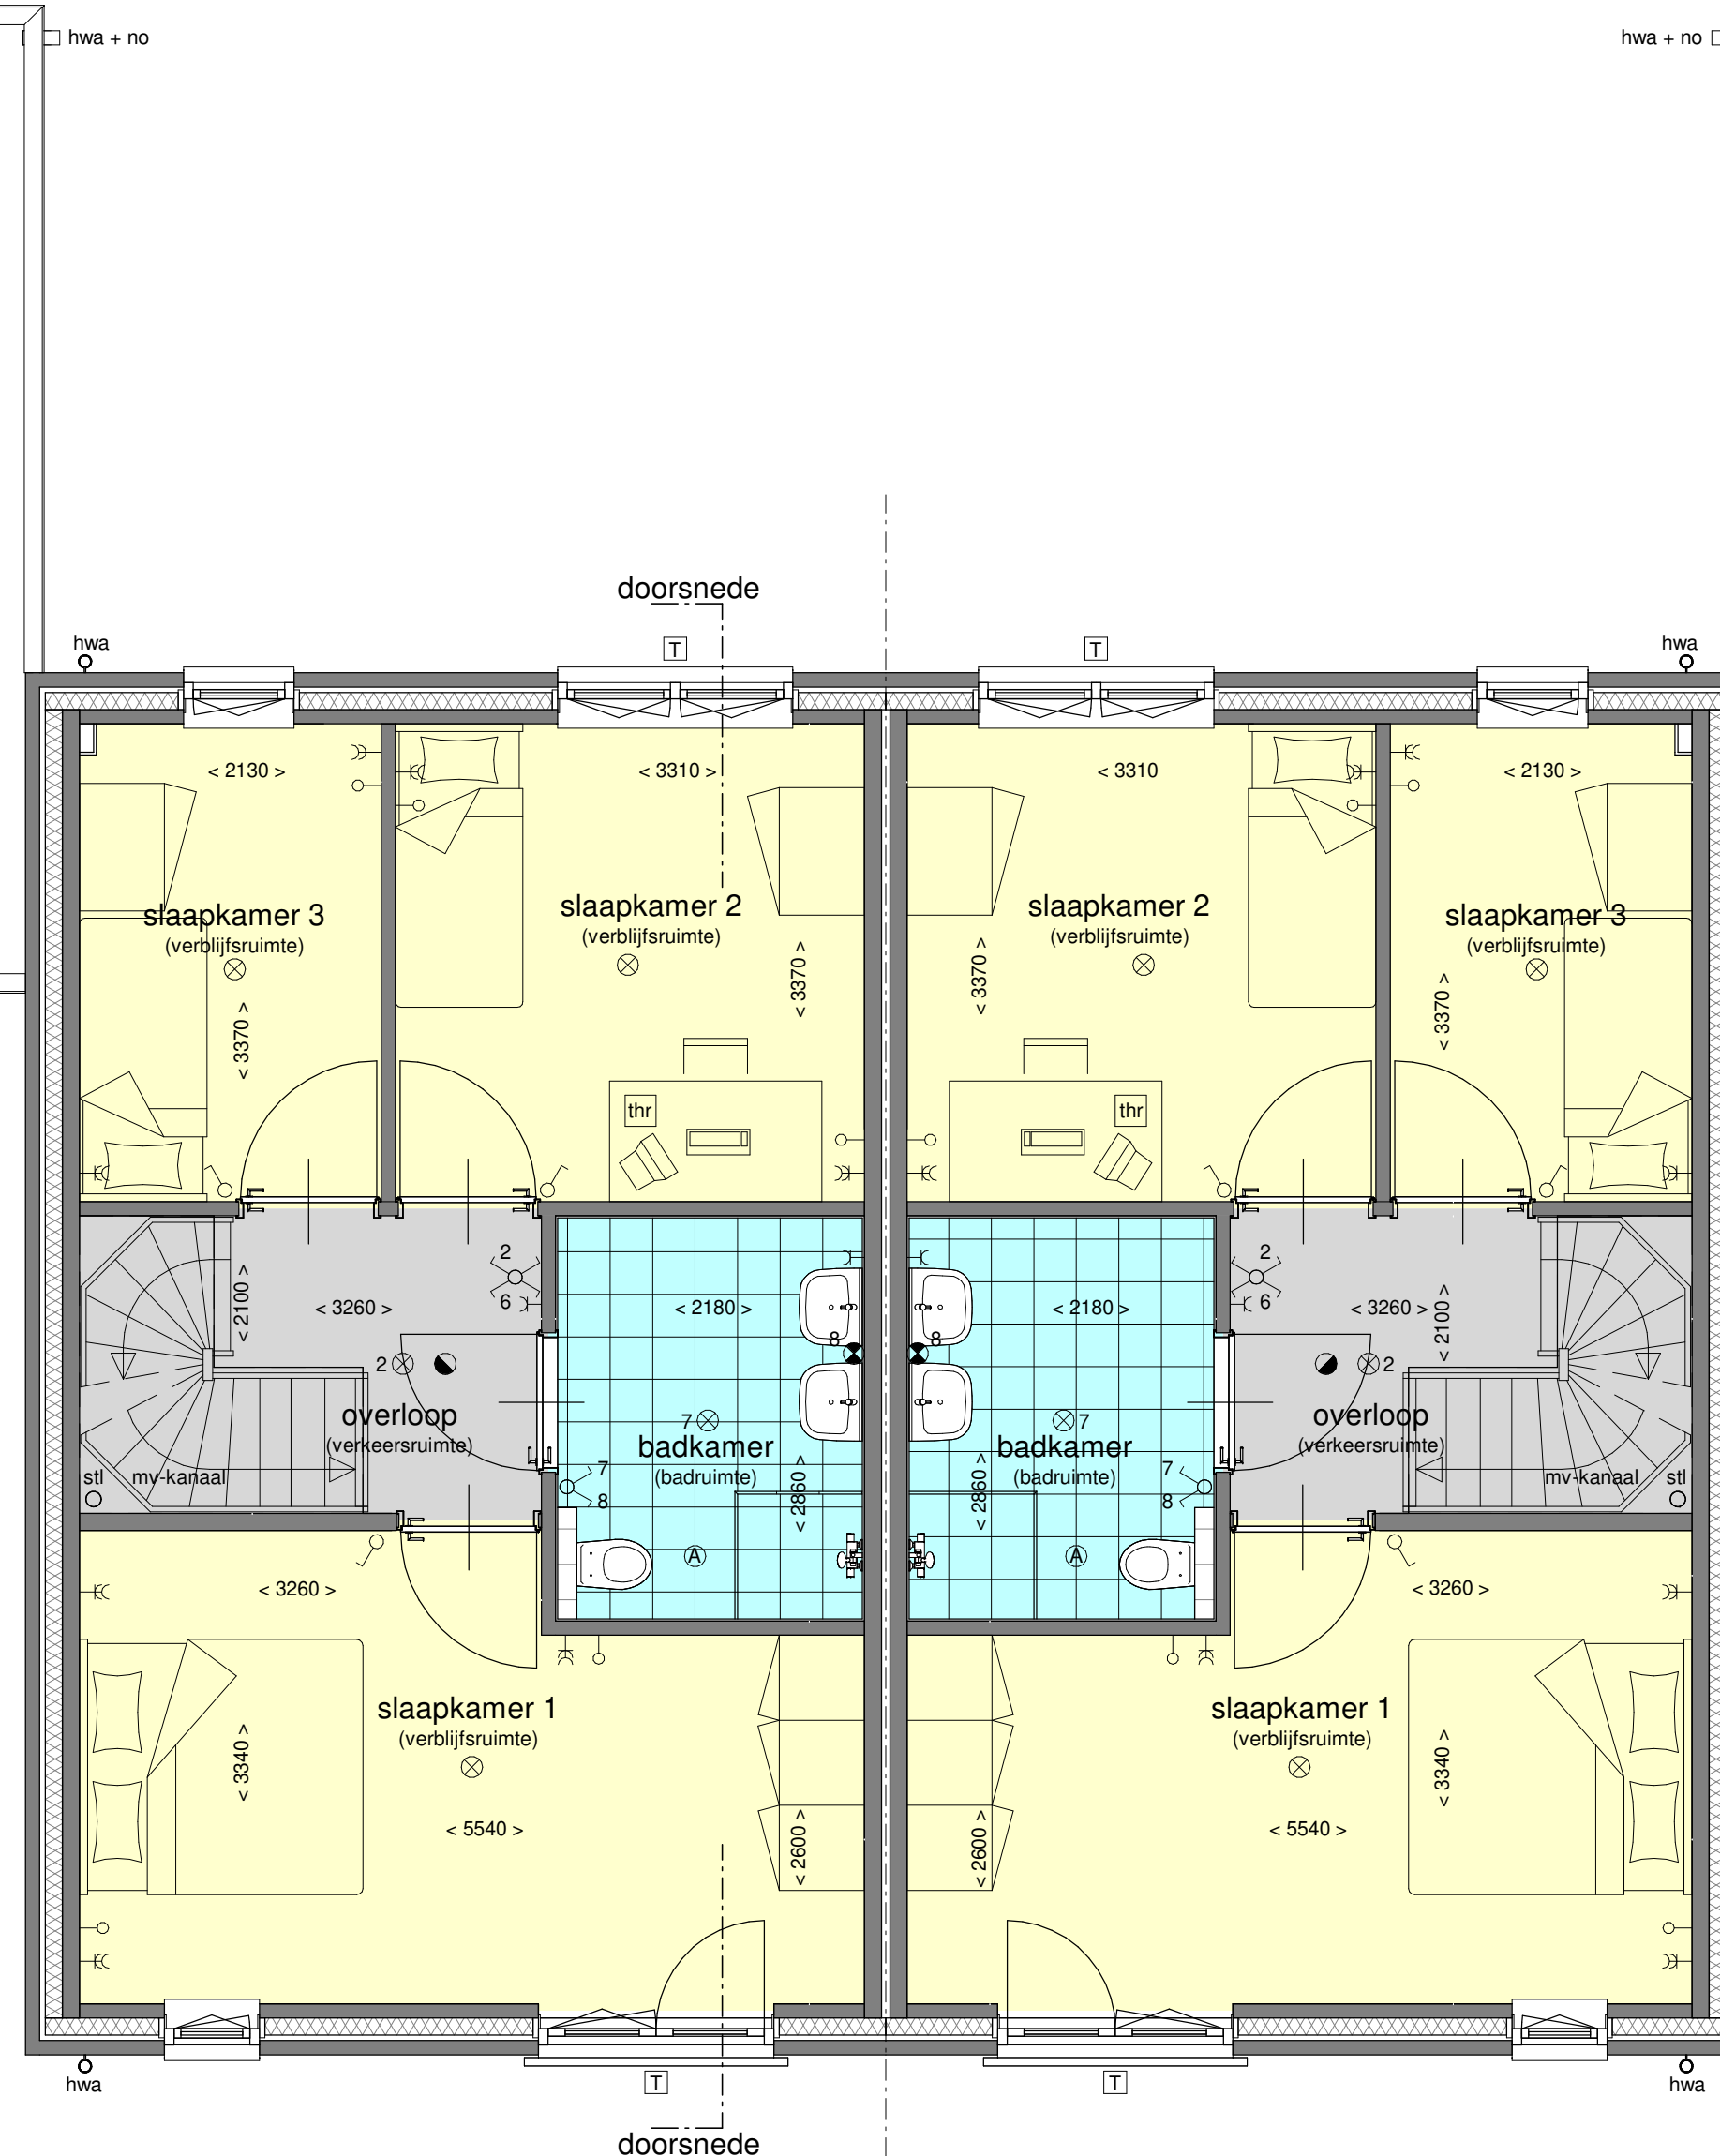


verdieping - 1:50
type Q
bouwnr. 11.02, 11.04, 11.06 en 11.08

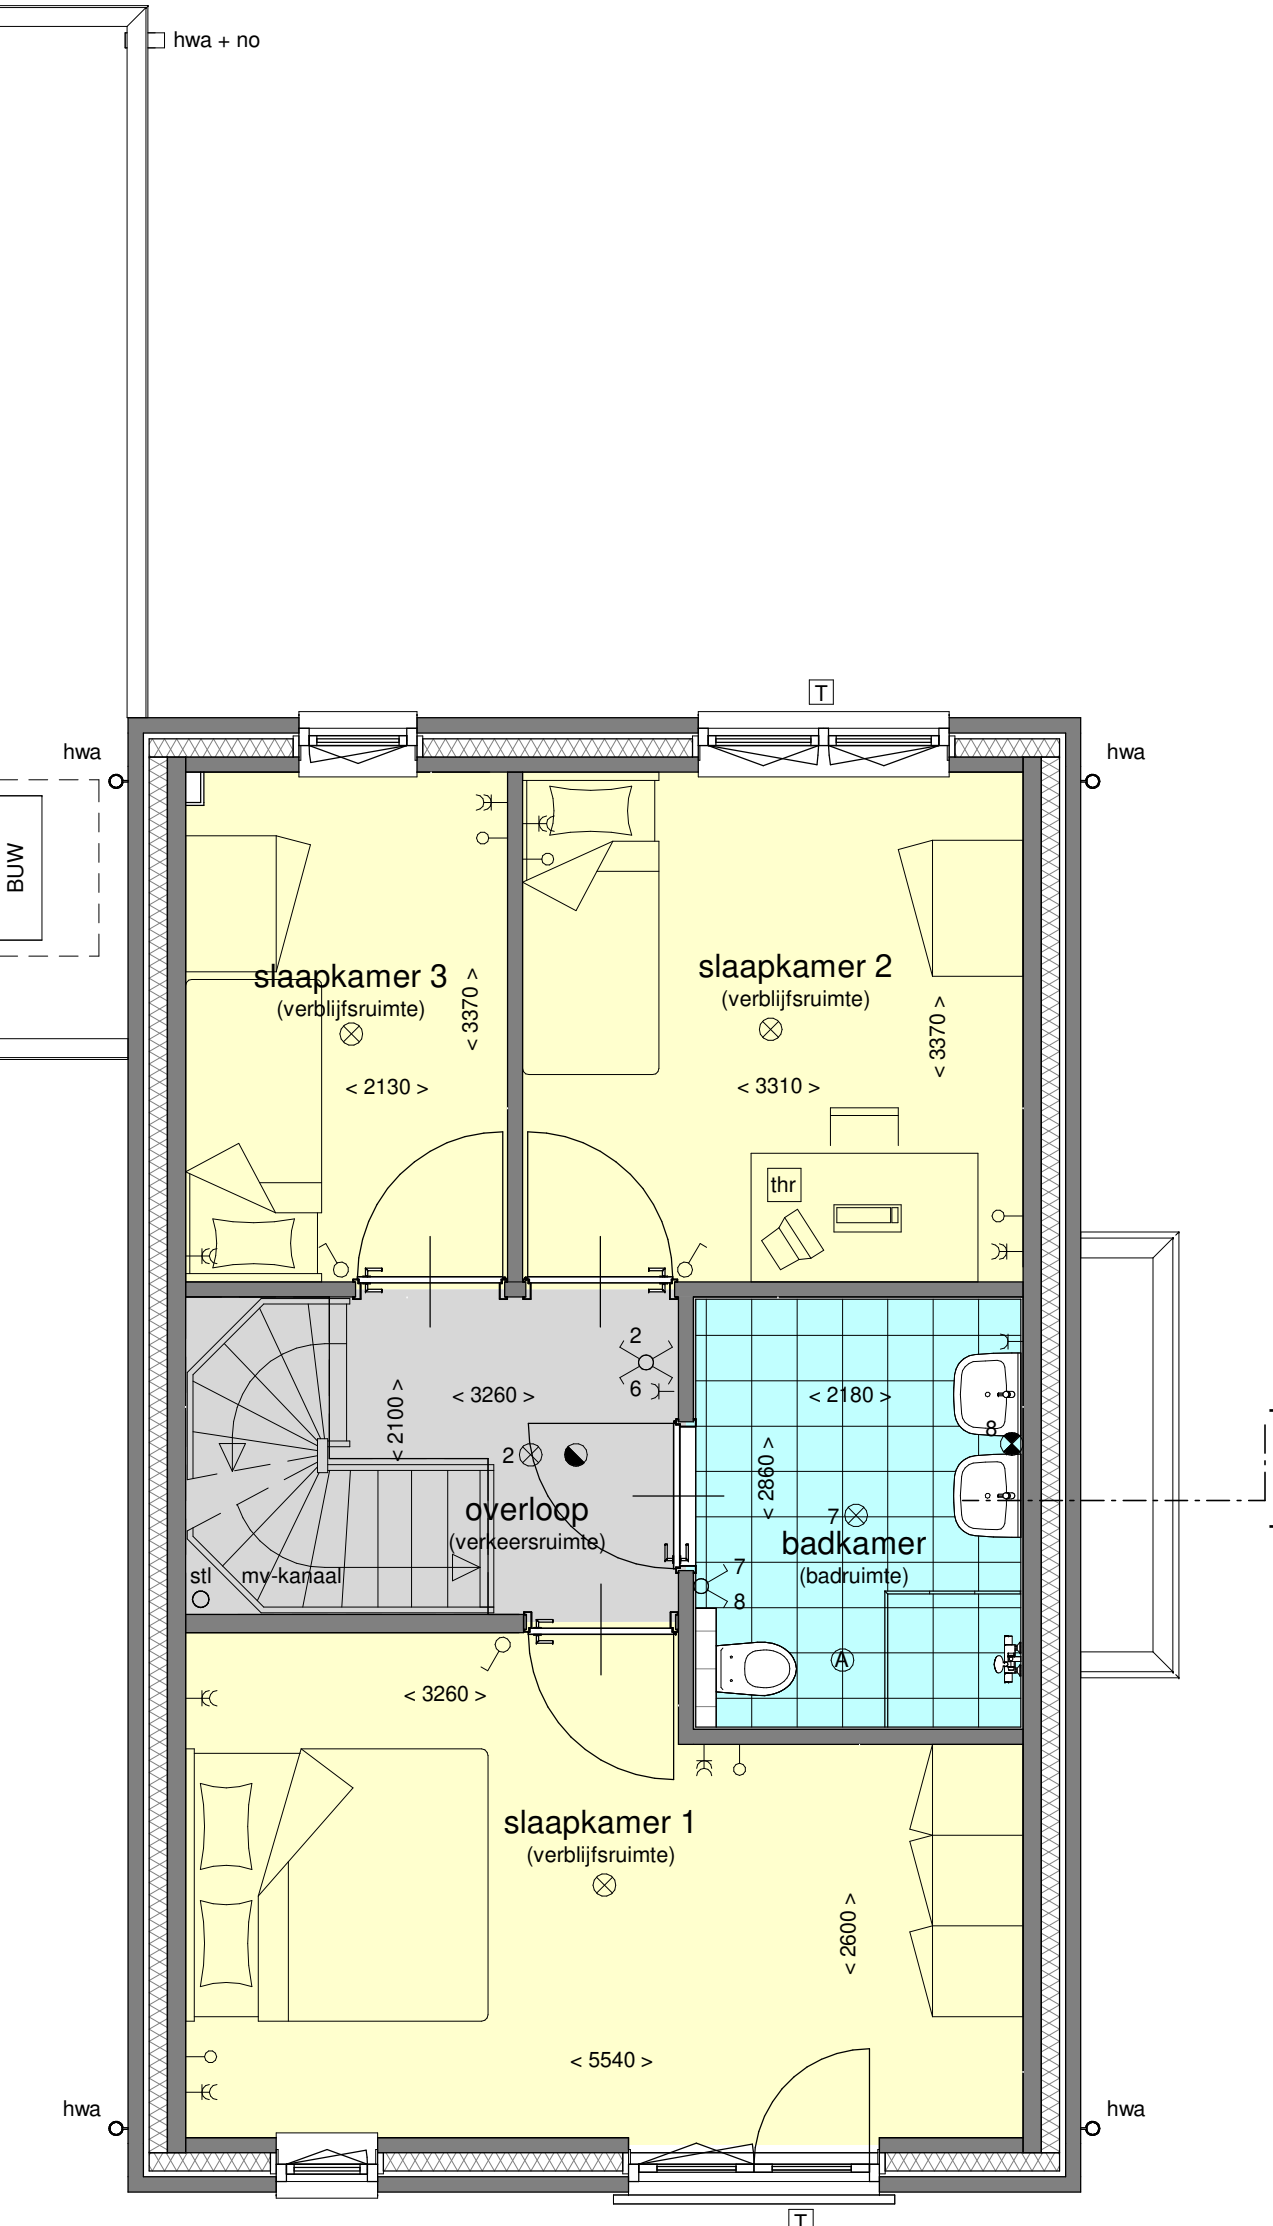


1e verdieping - 1:50
type R
bouwnr. 11.10

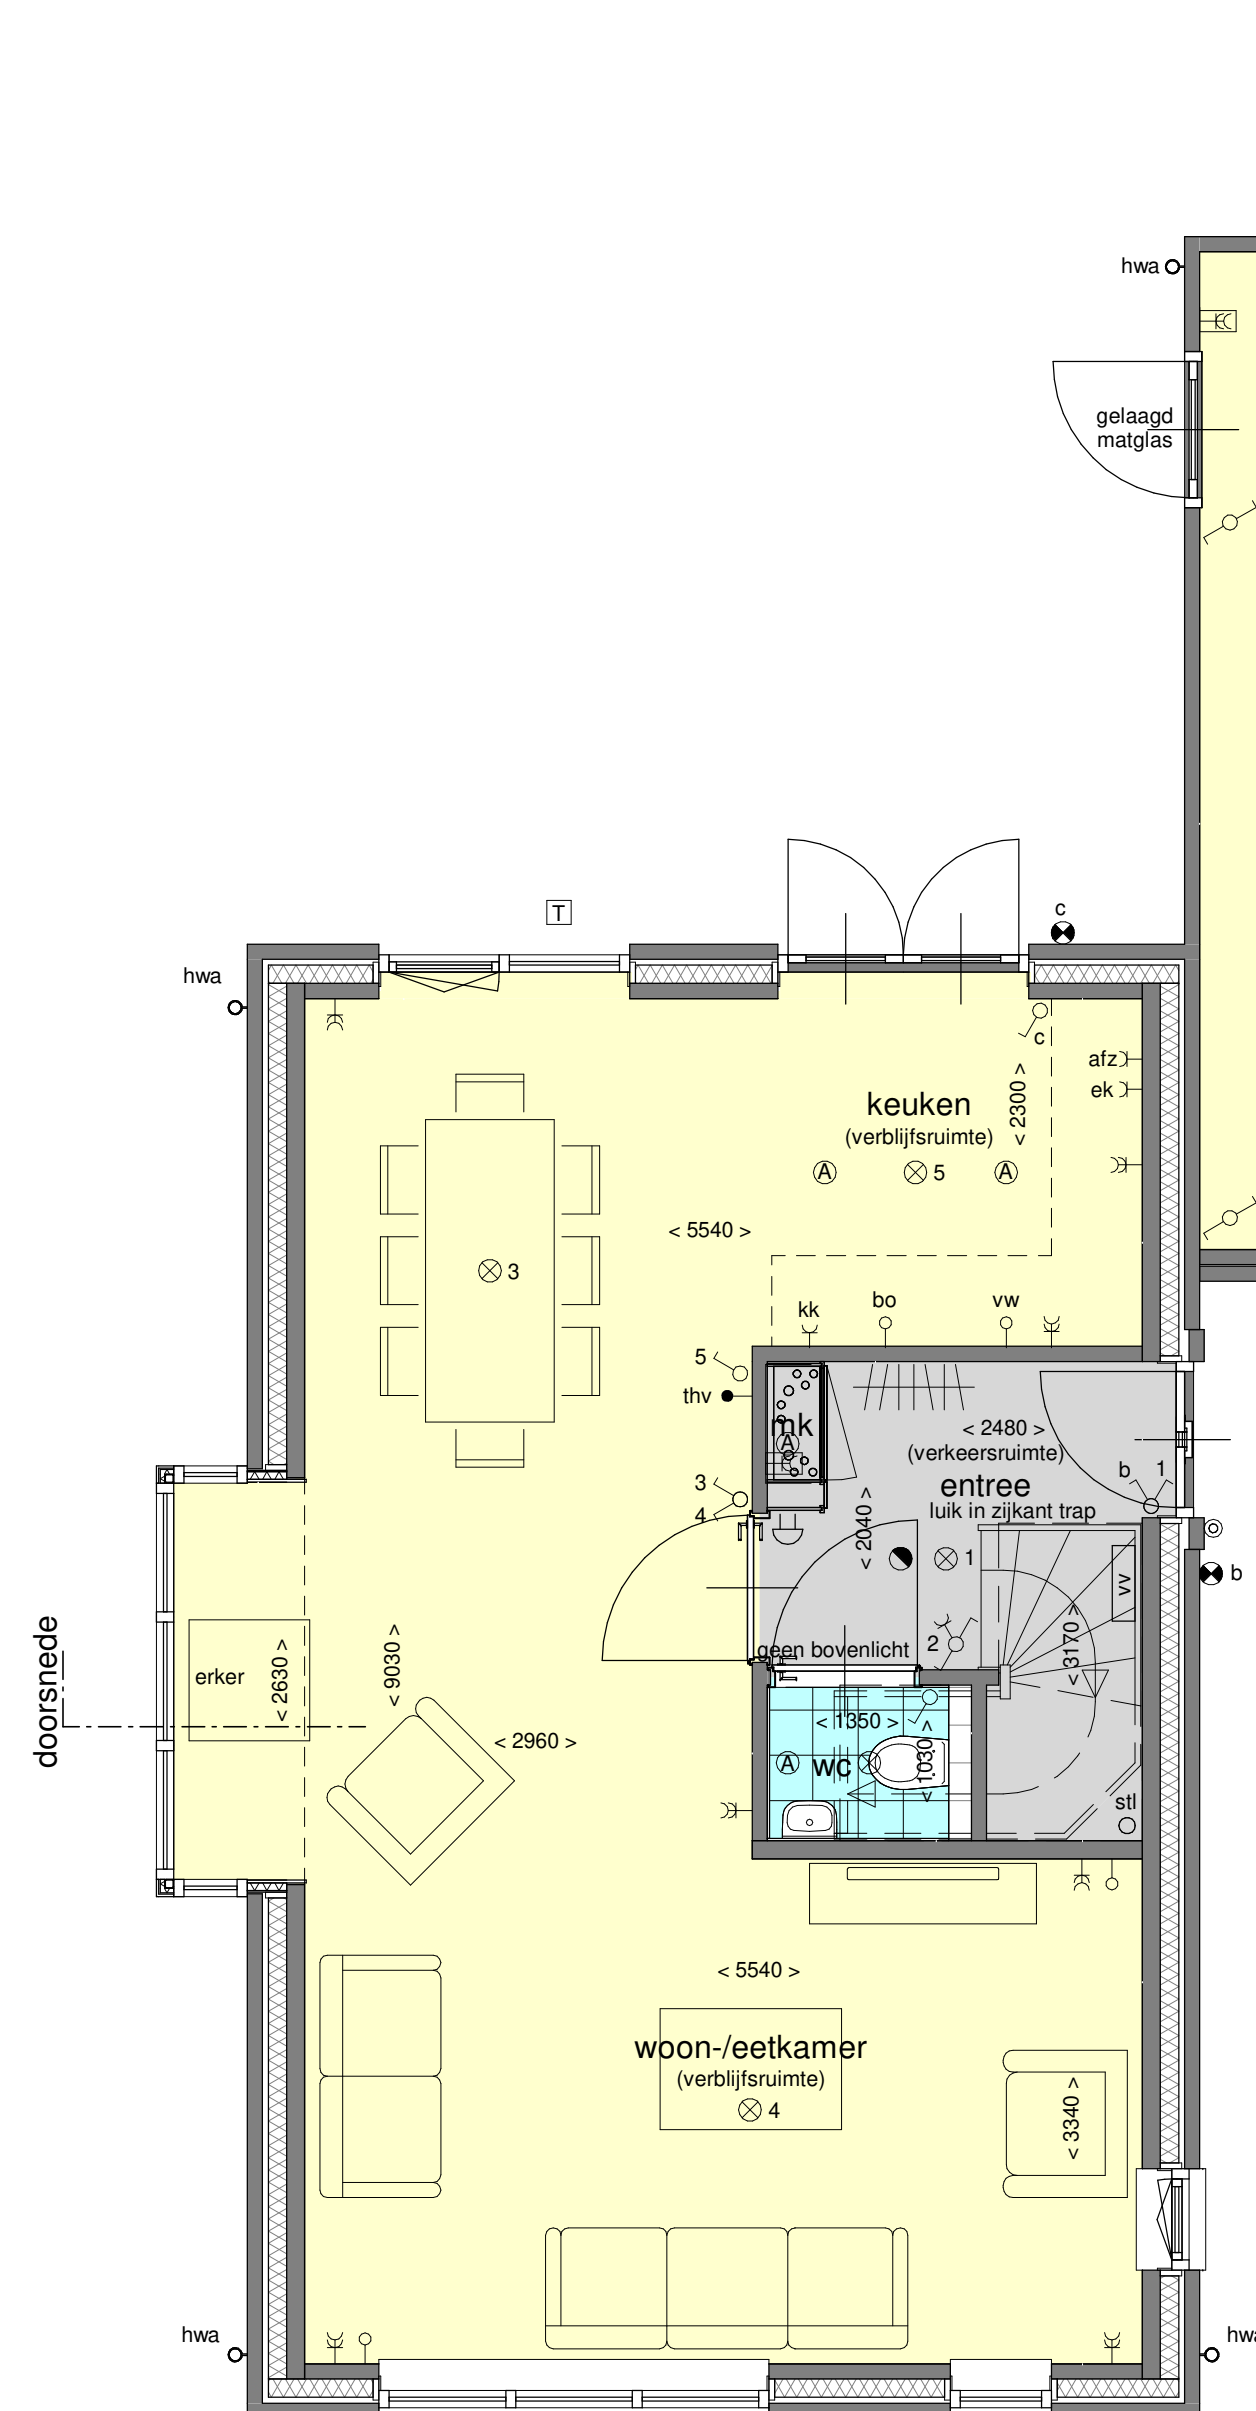

begane grond - 1:50
type R
bouwnr. 11.01

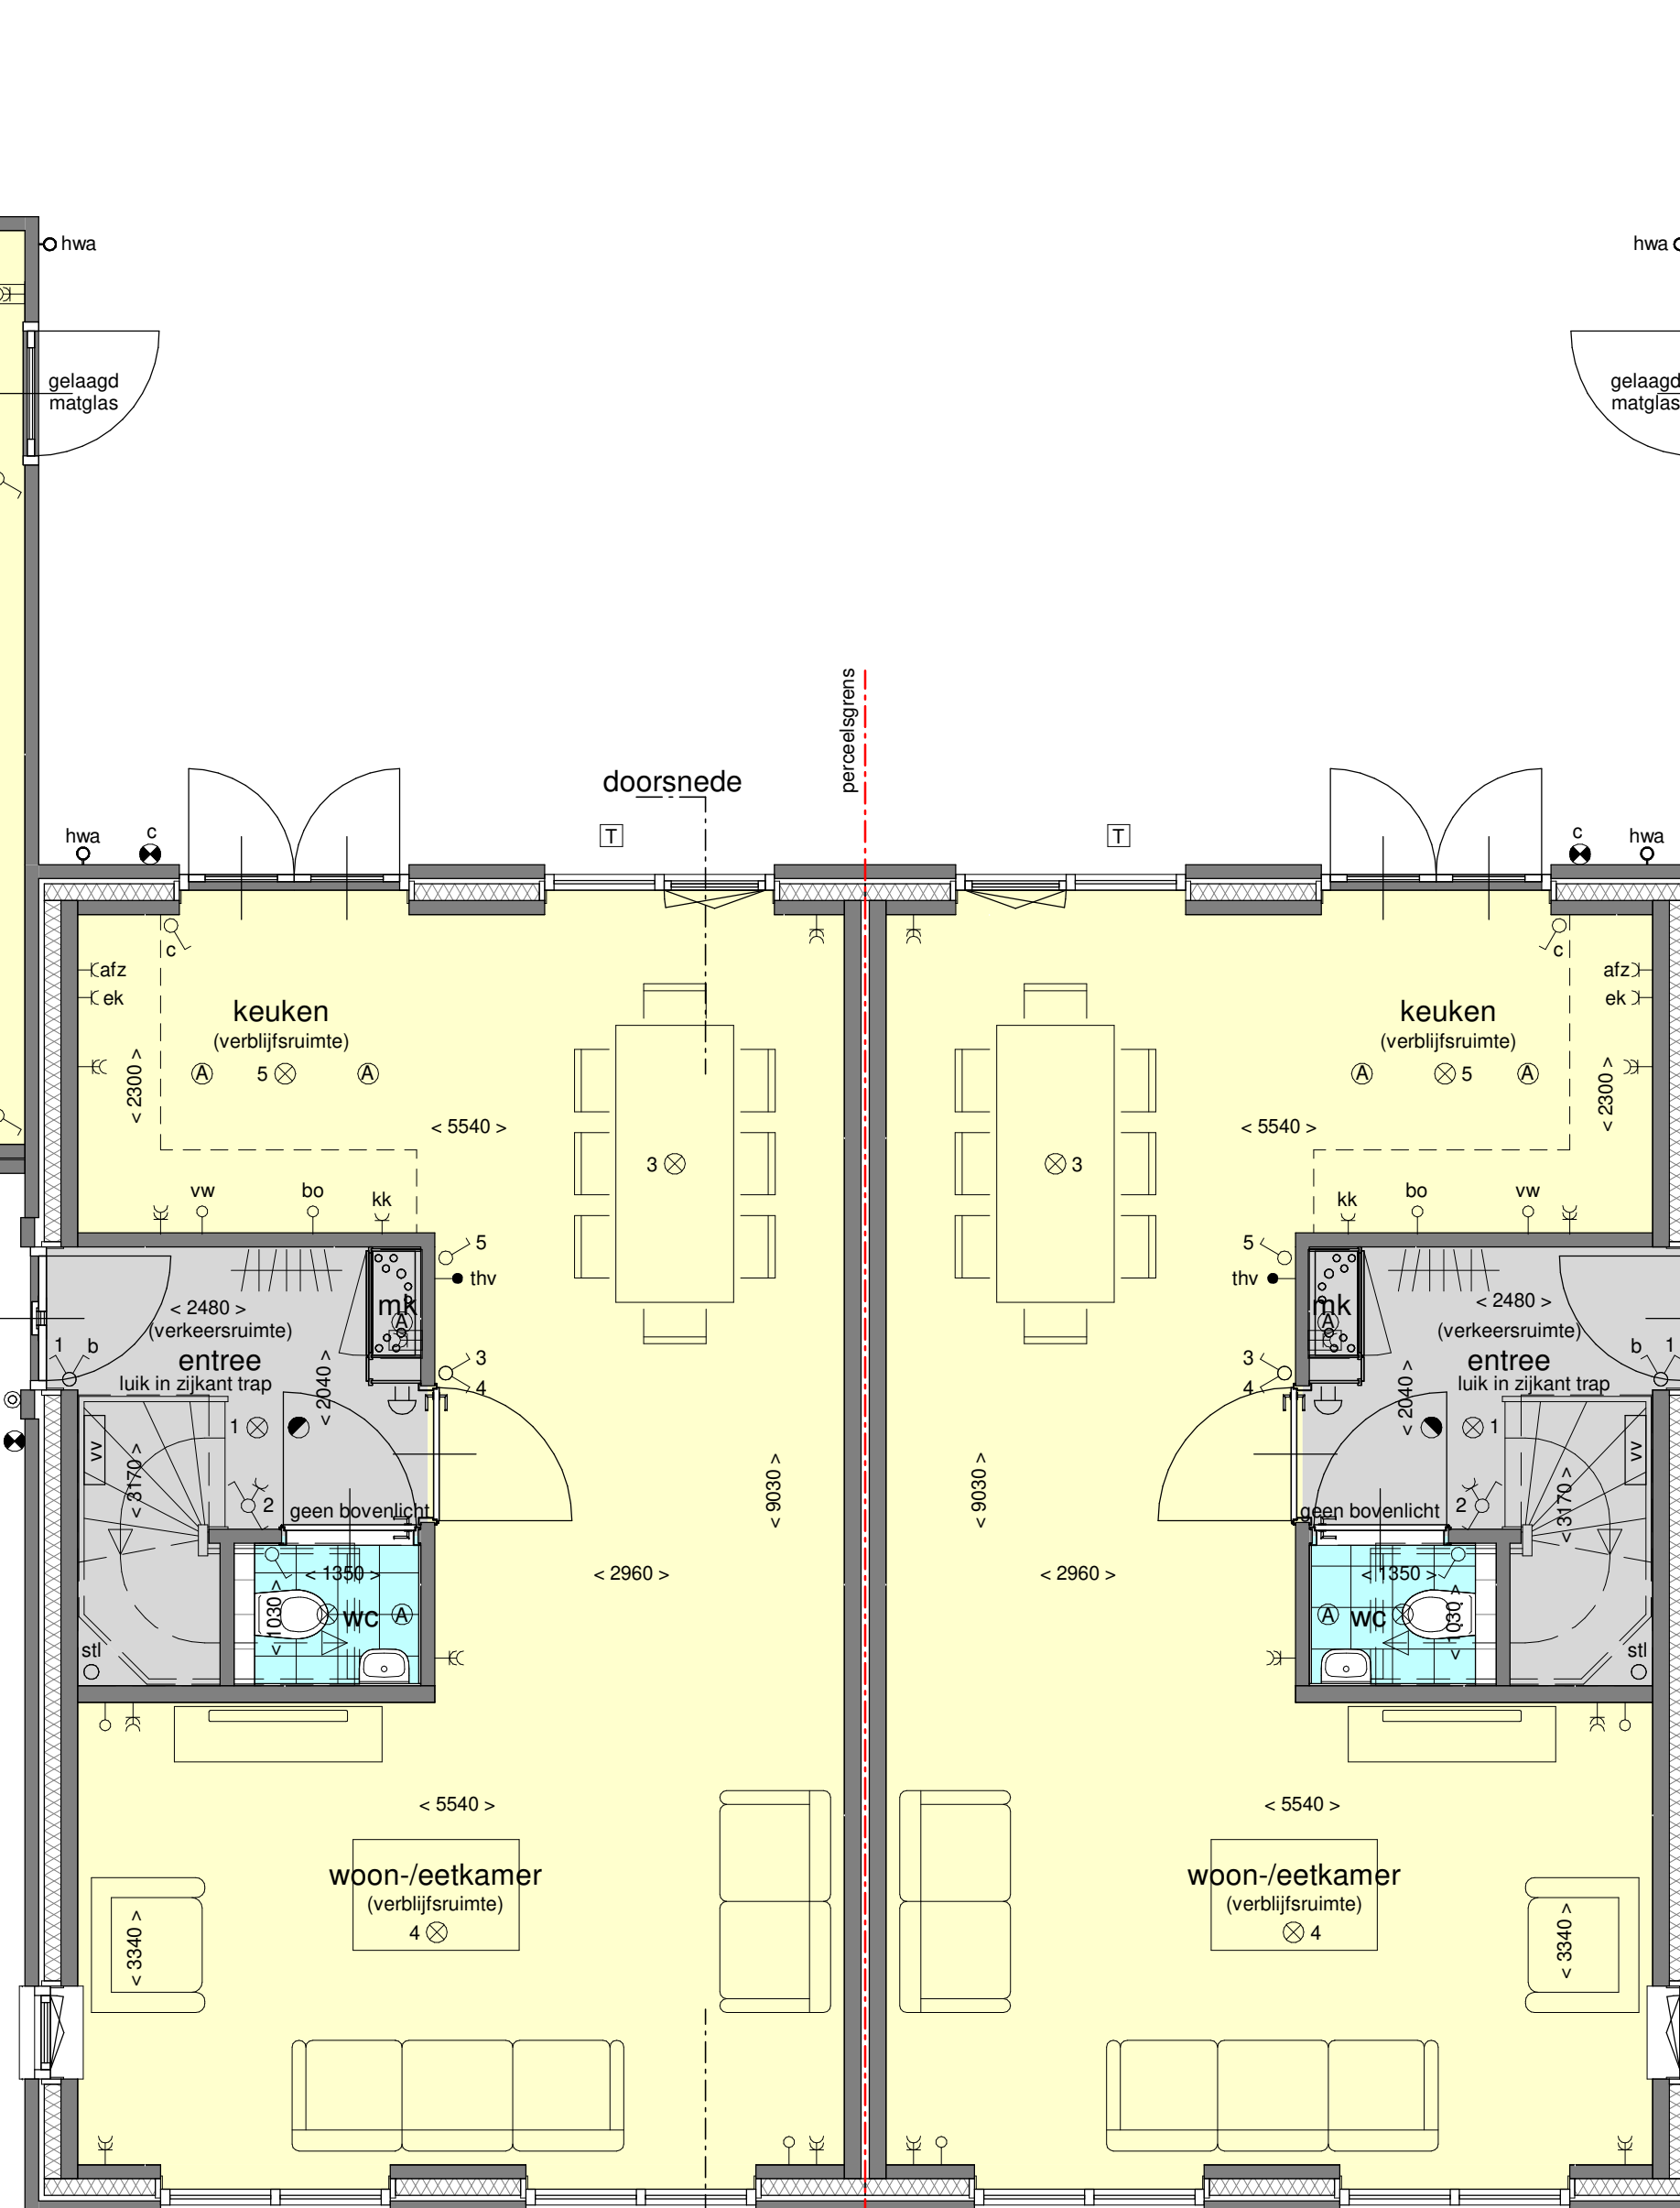

begane grond - 1:50
type Q
bouwnr. 11.02, 11.04, 11.06 en 11.08

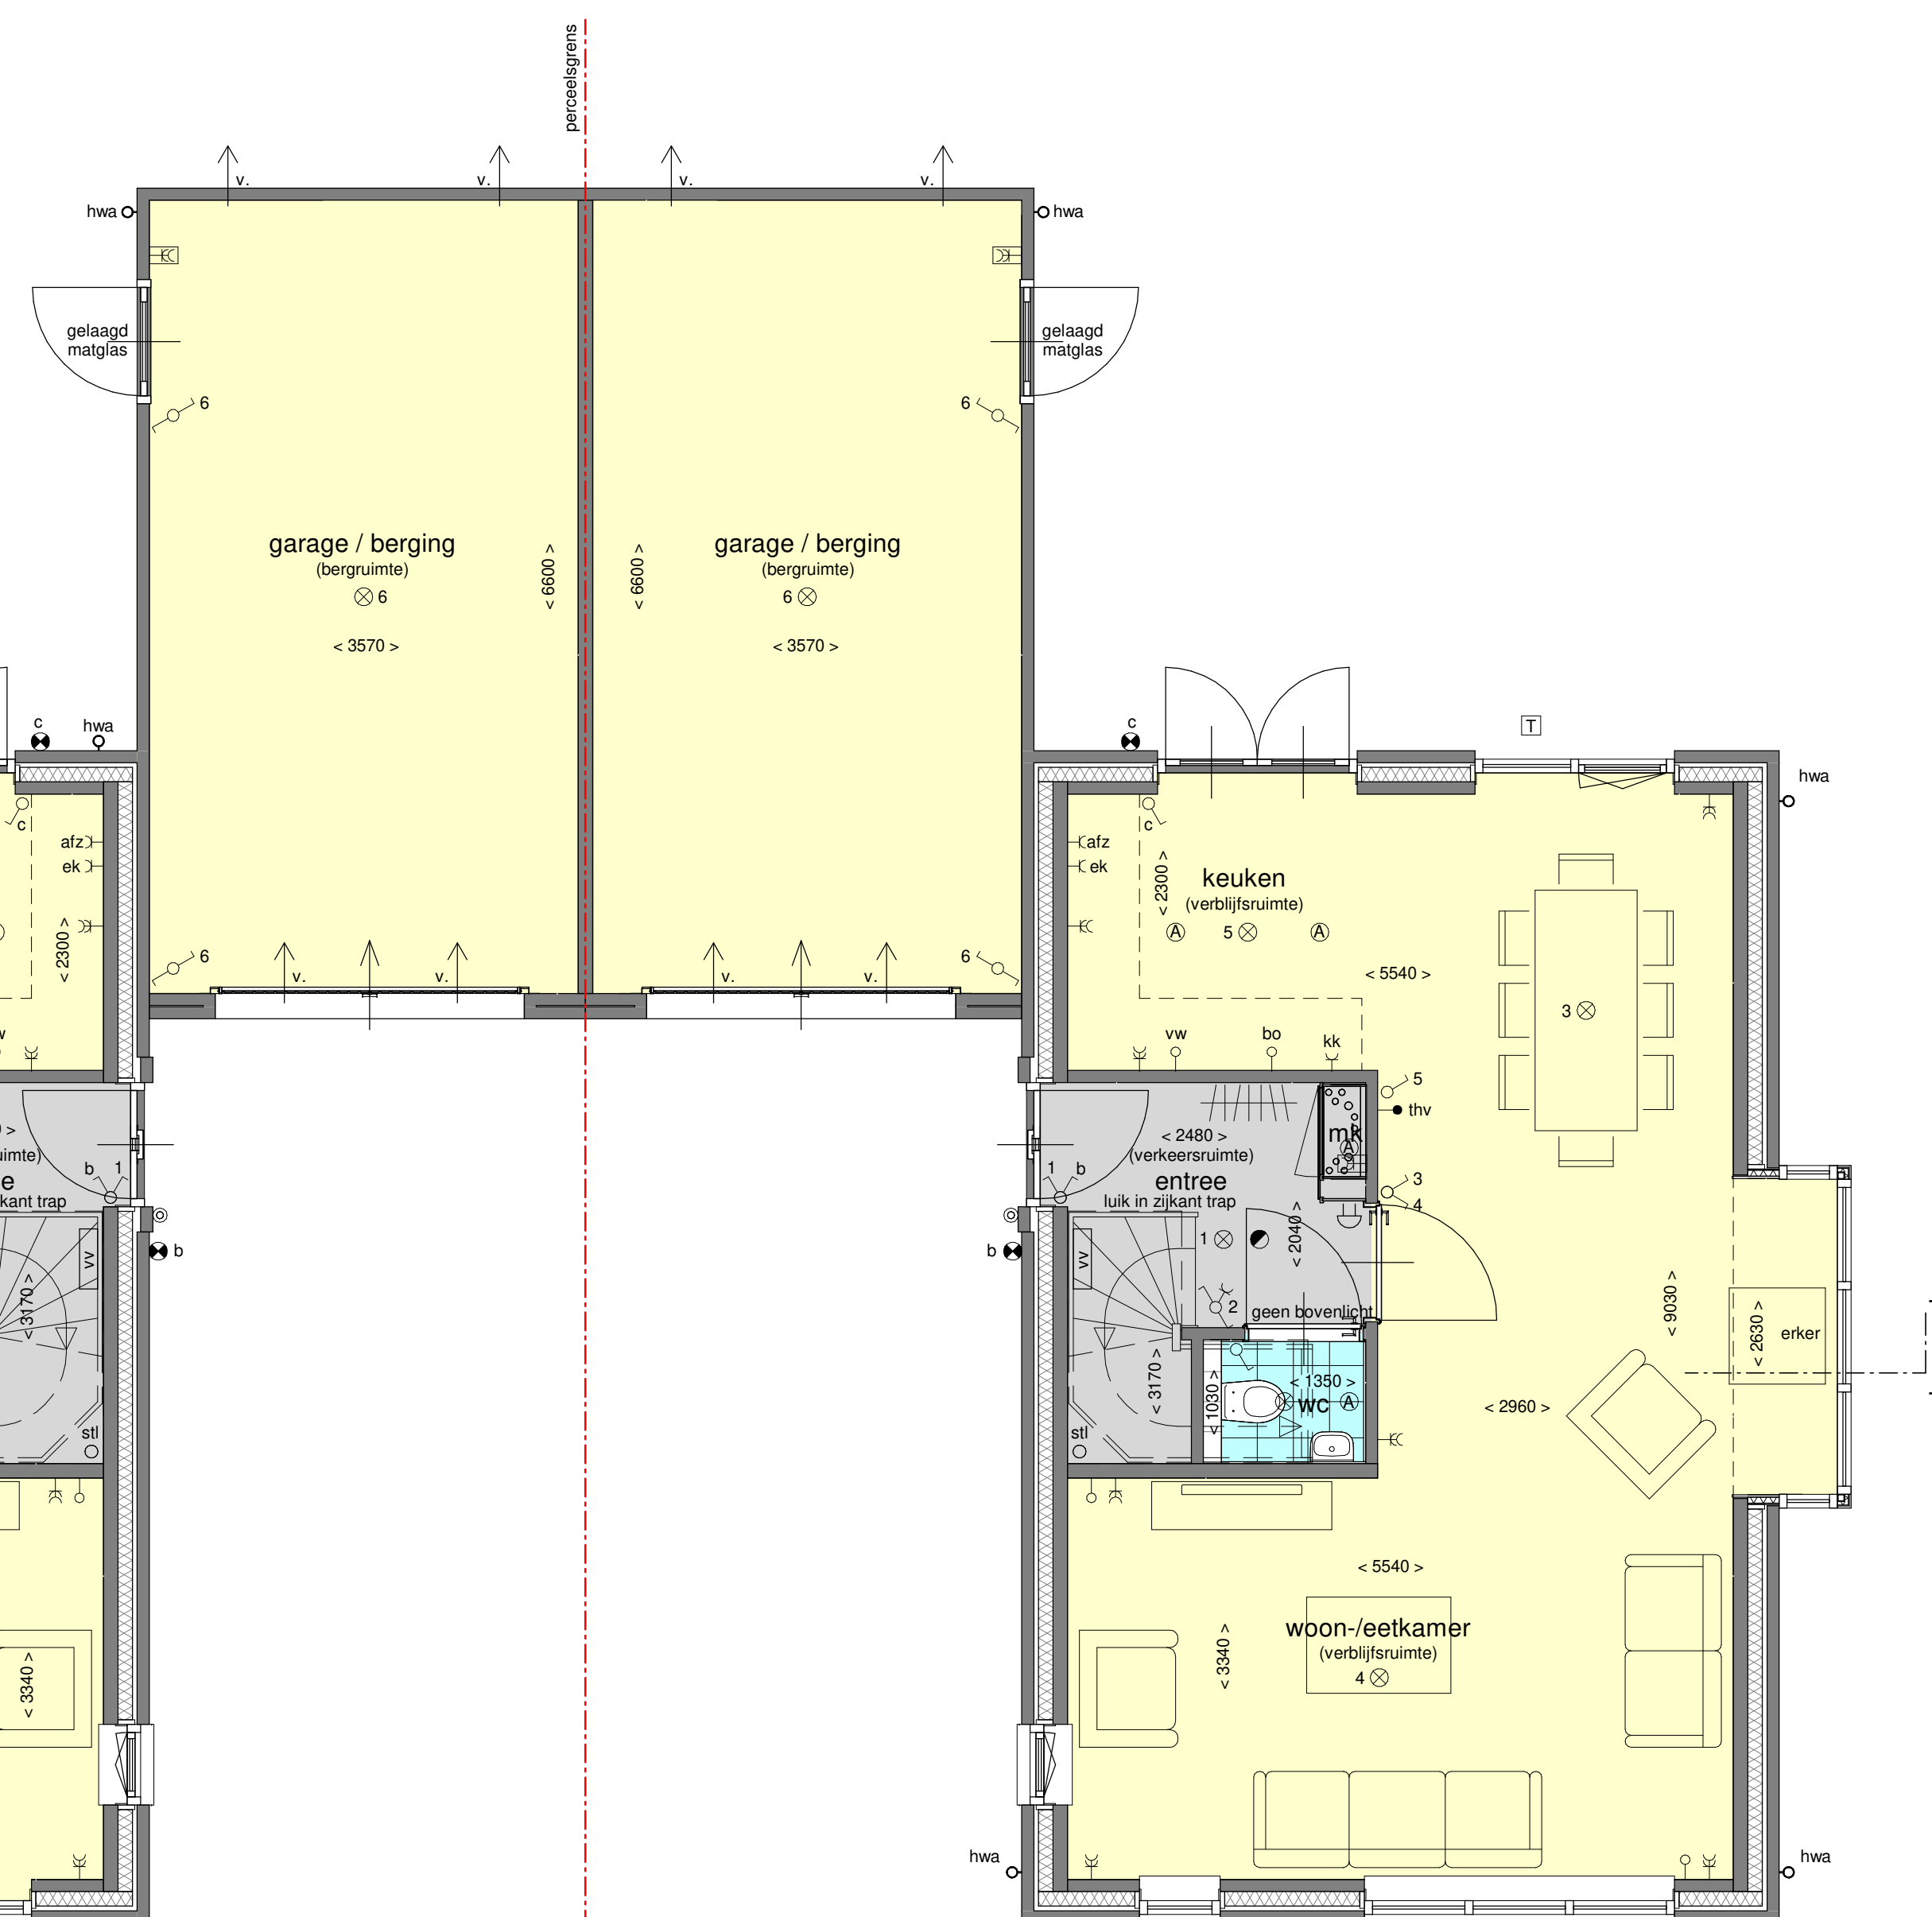

begane grond - 1:50
type R
bouwnr. 11.10