



begane grond - 1:50
 bouwnr. 13.03, 13.05, 13.07, 13.19, 13.21 en 13.23


bouwnr. 13.02, 13.04, 13.06, 13.08, 13.20 en 13.22

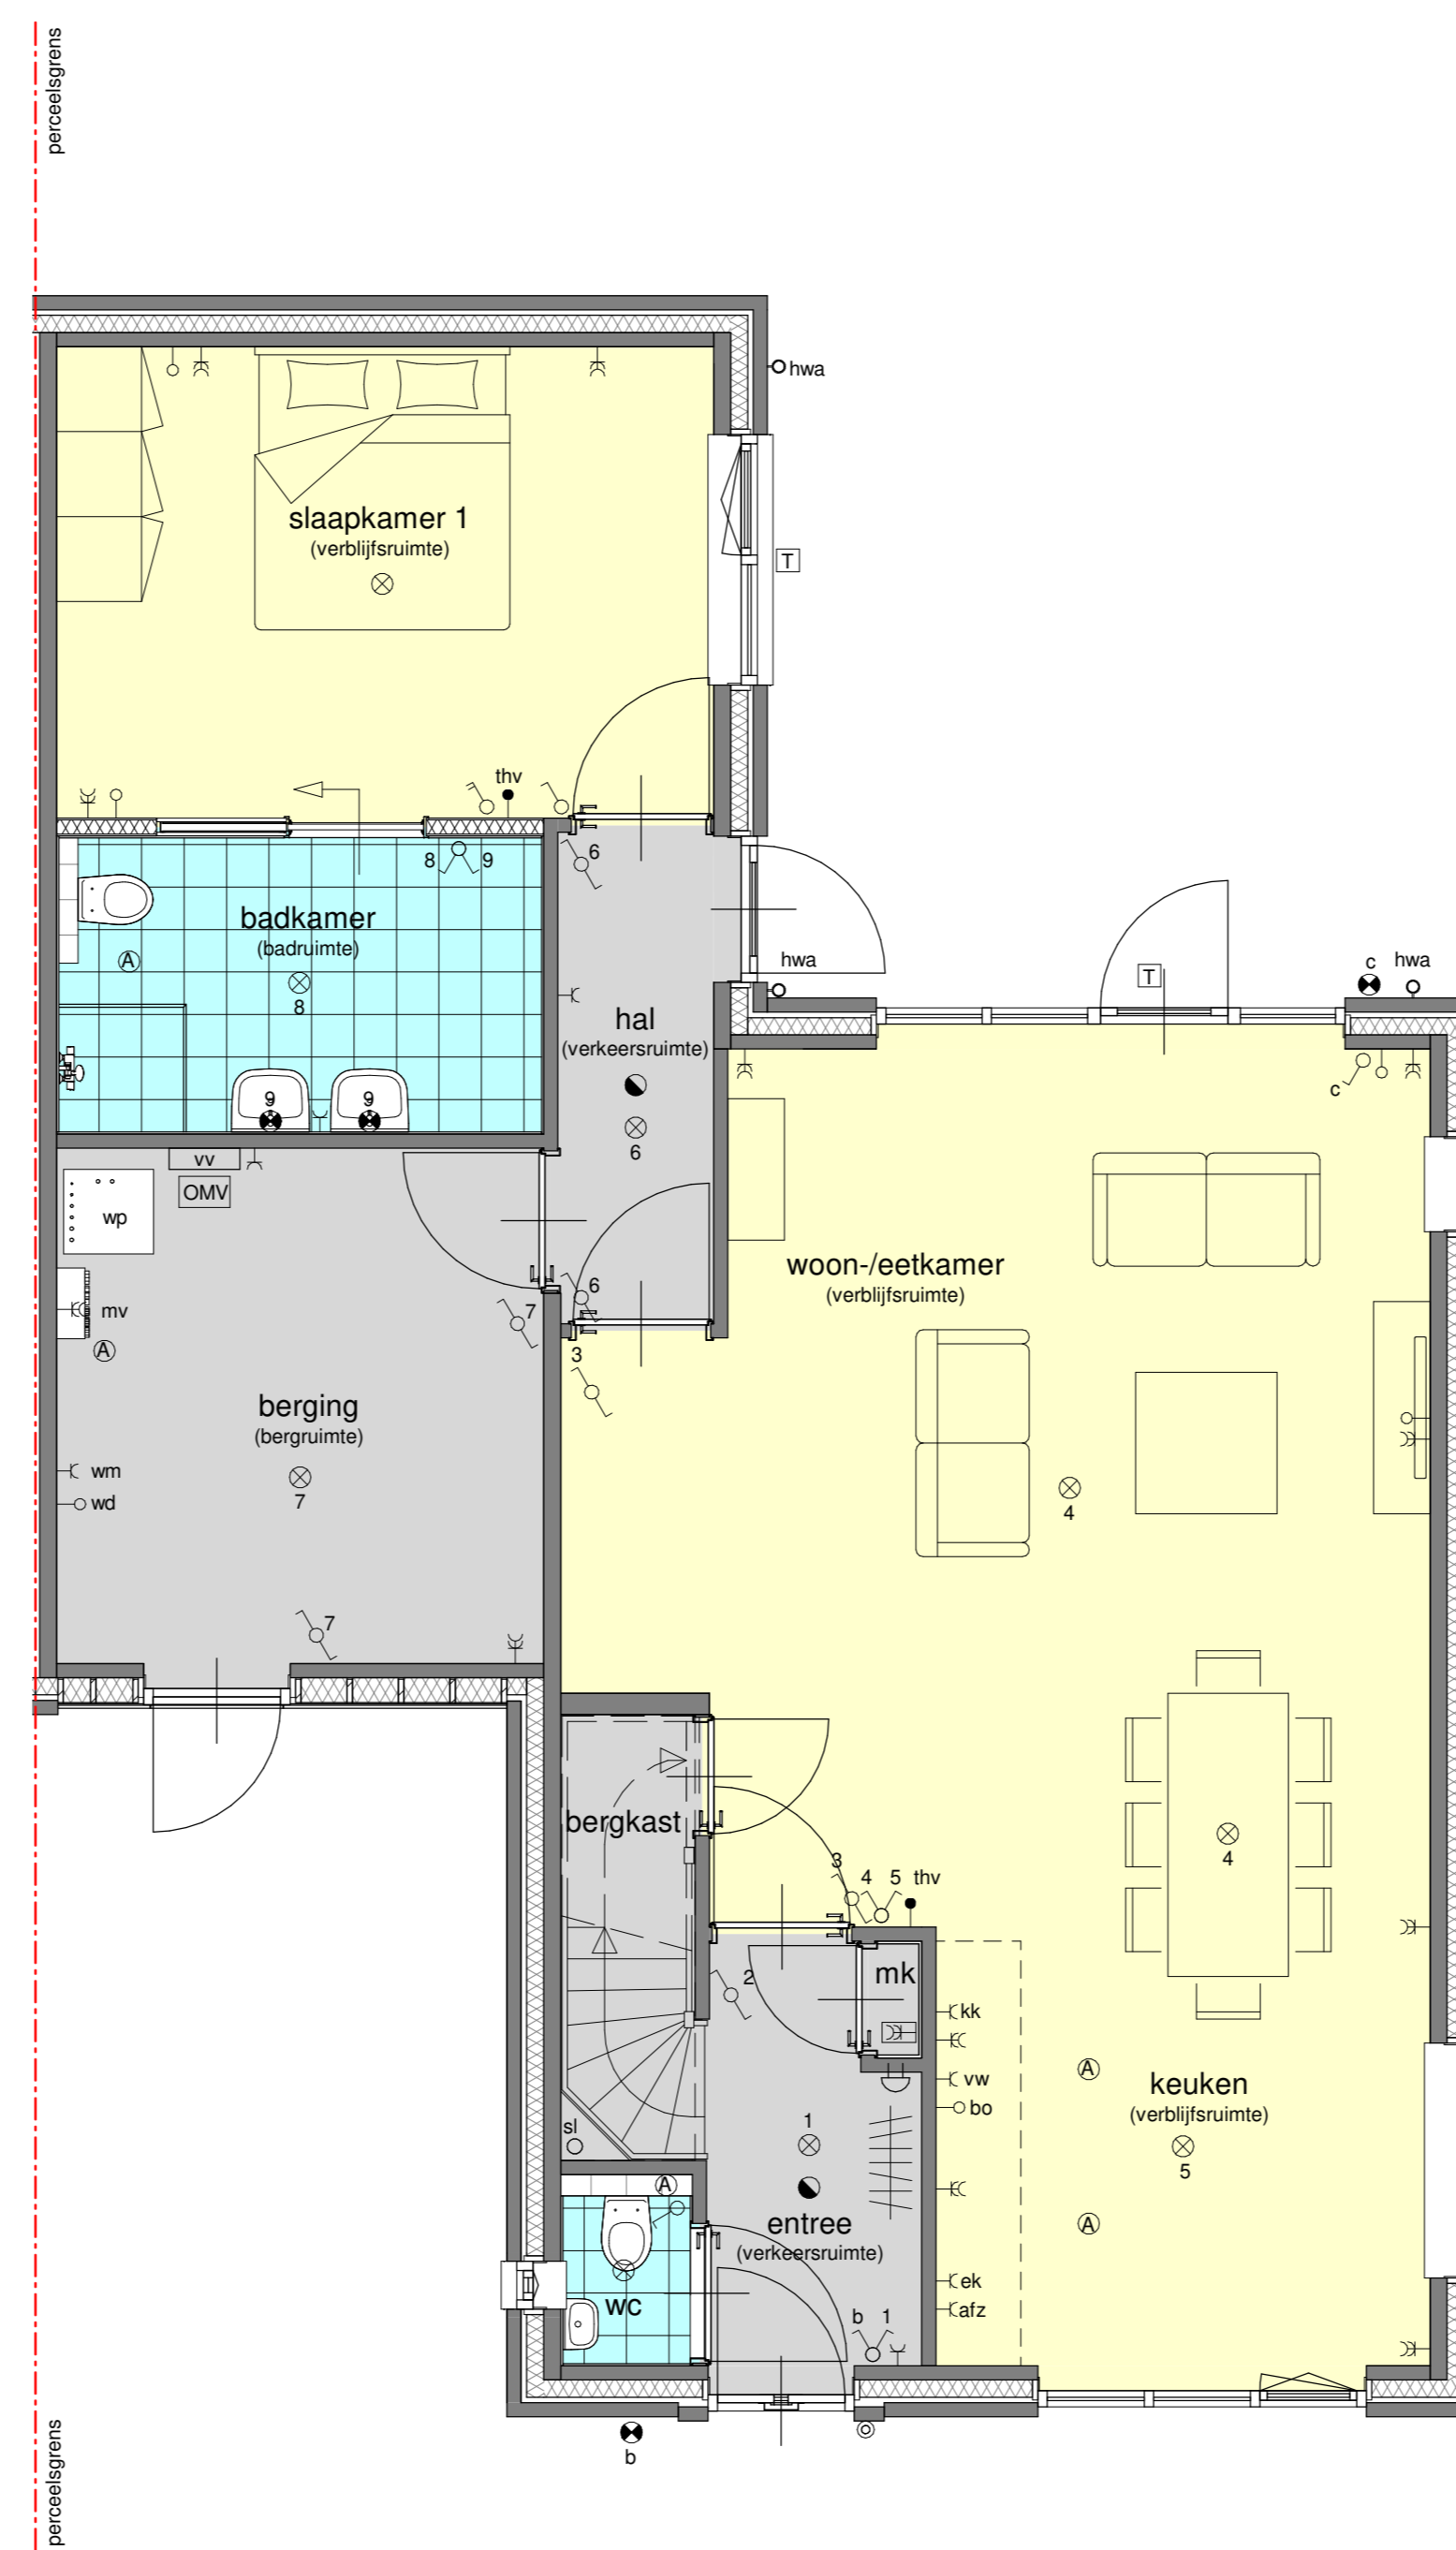


begane grond - 1:50
 bouwnr. 13.09

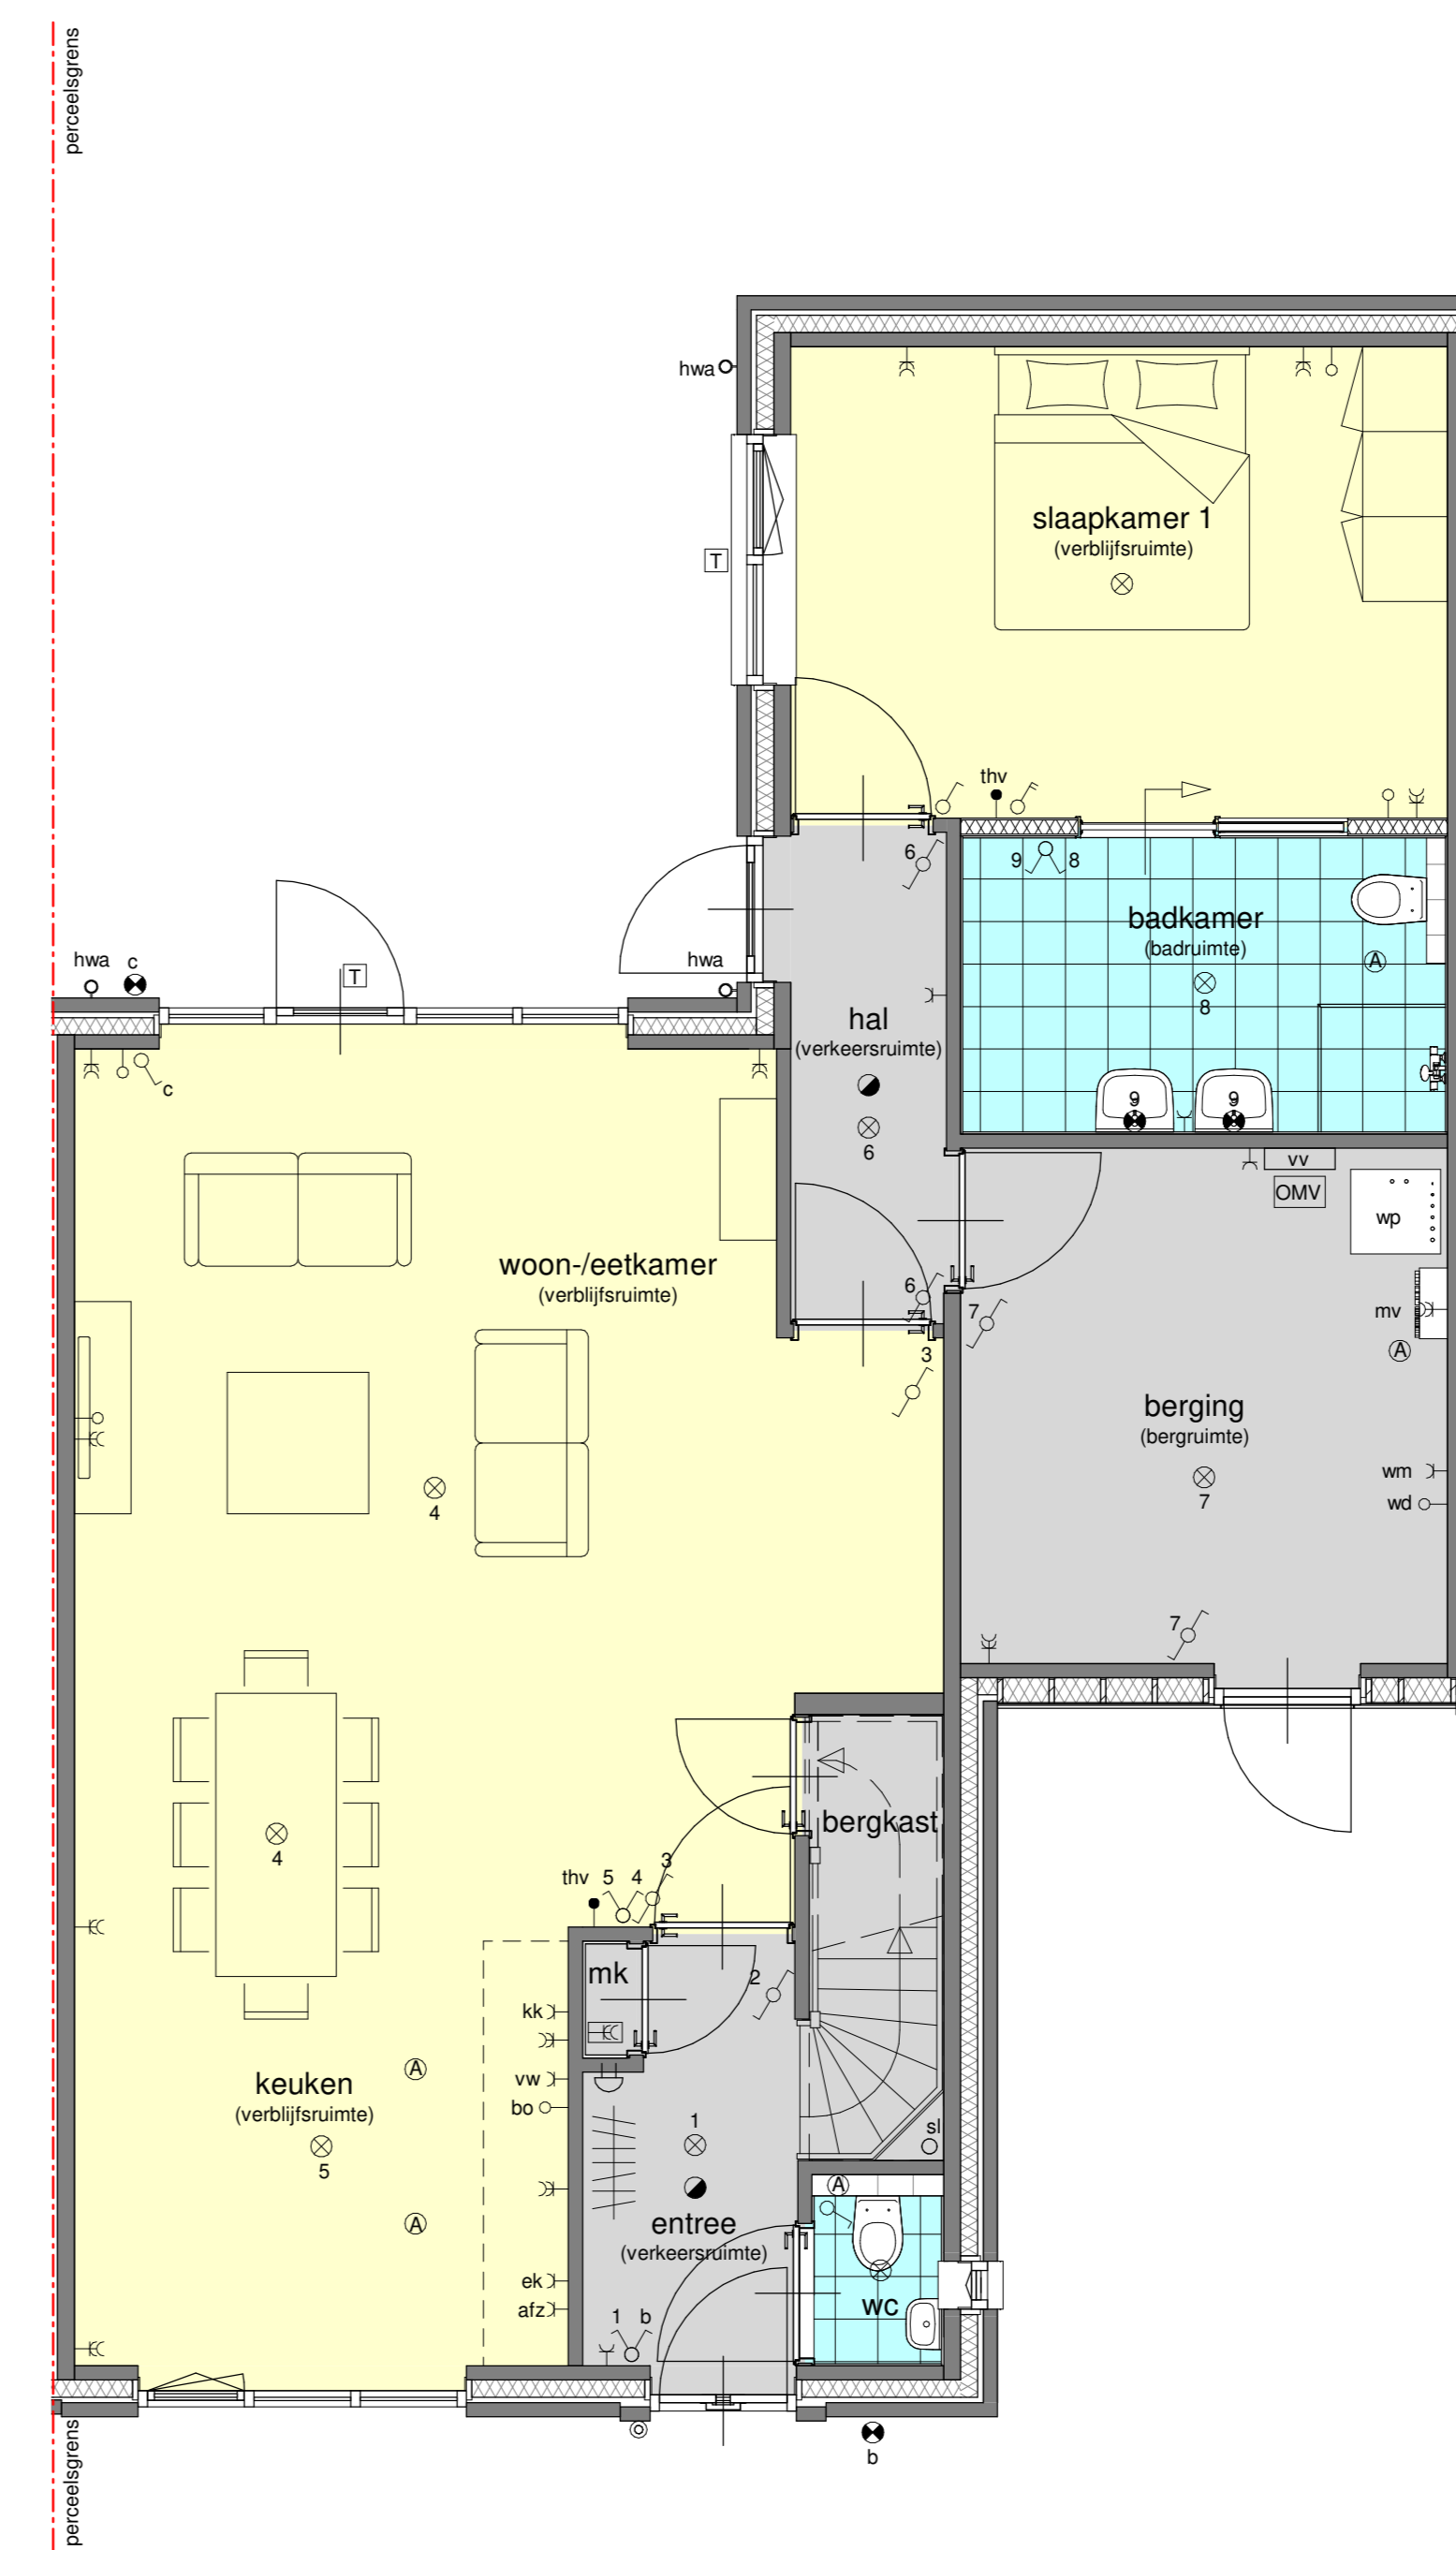

begane grond - 1:50
 bouwnr. 13.24

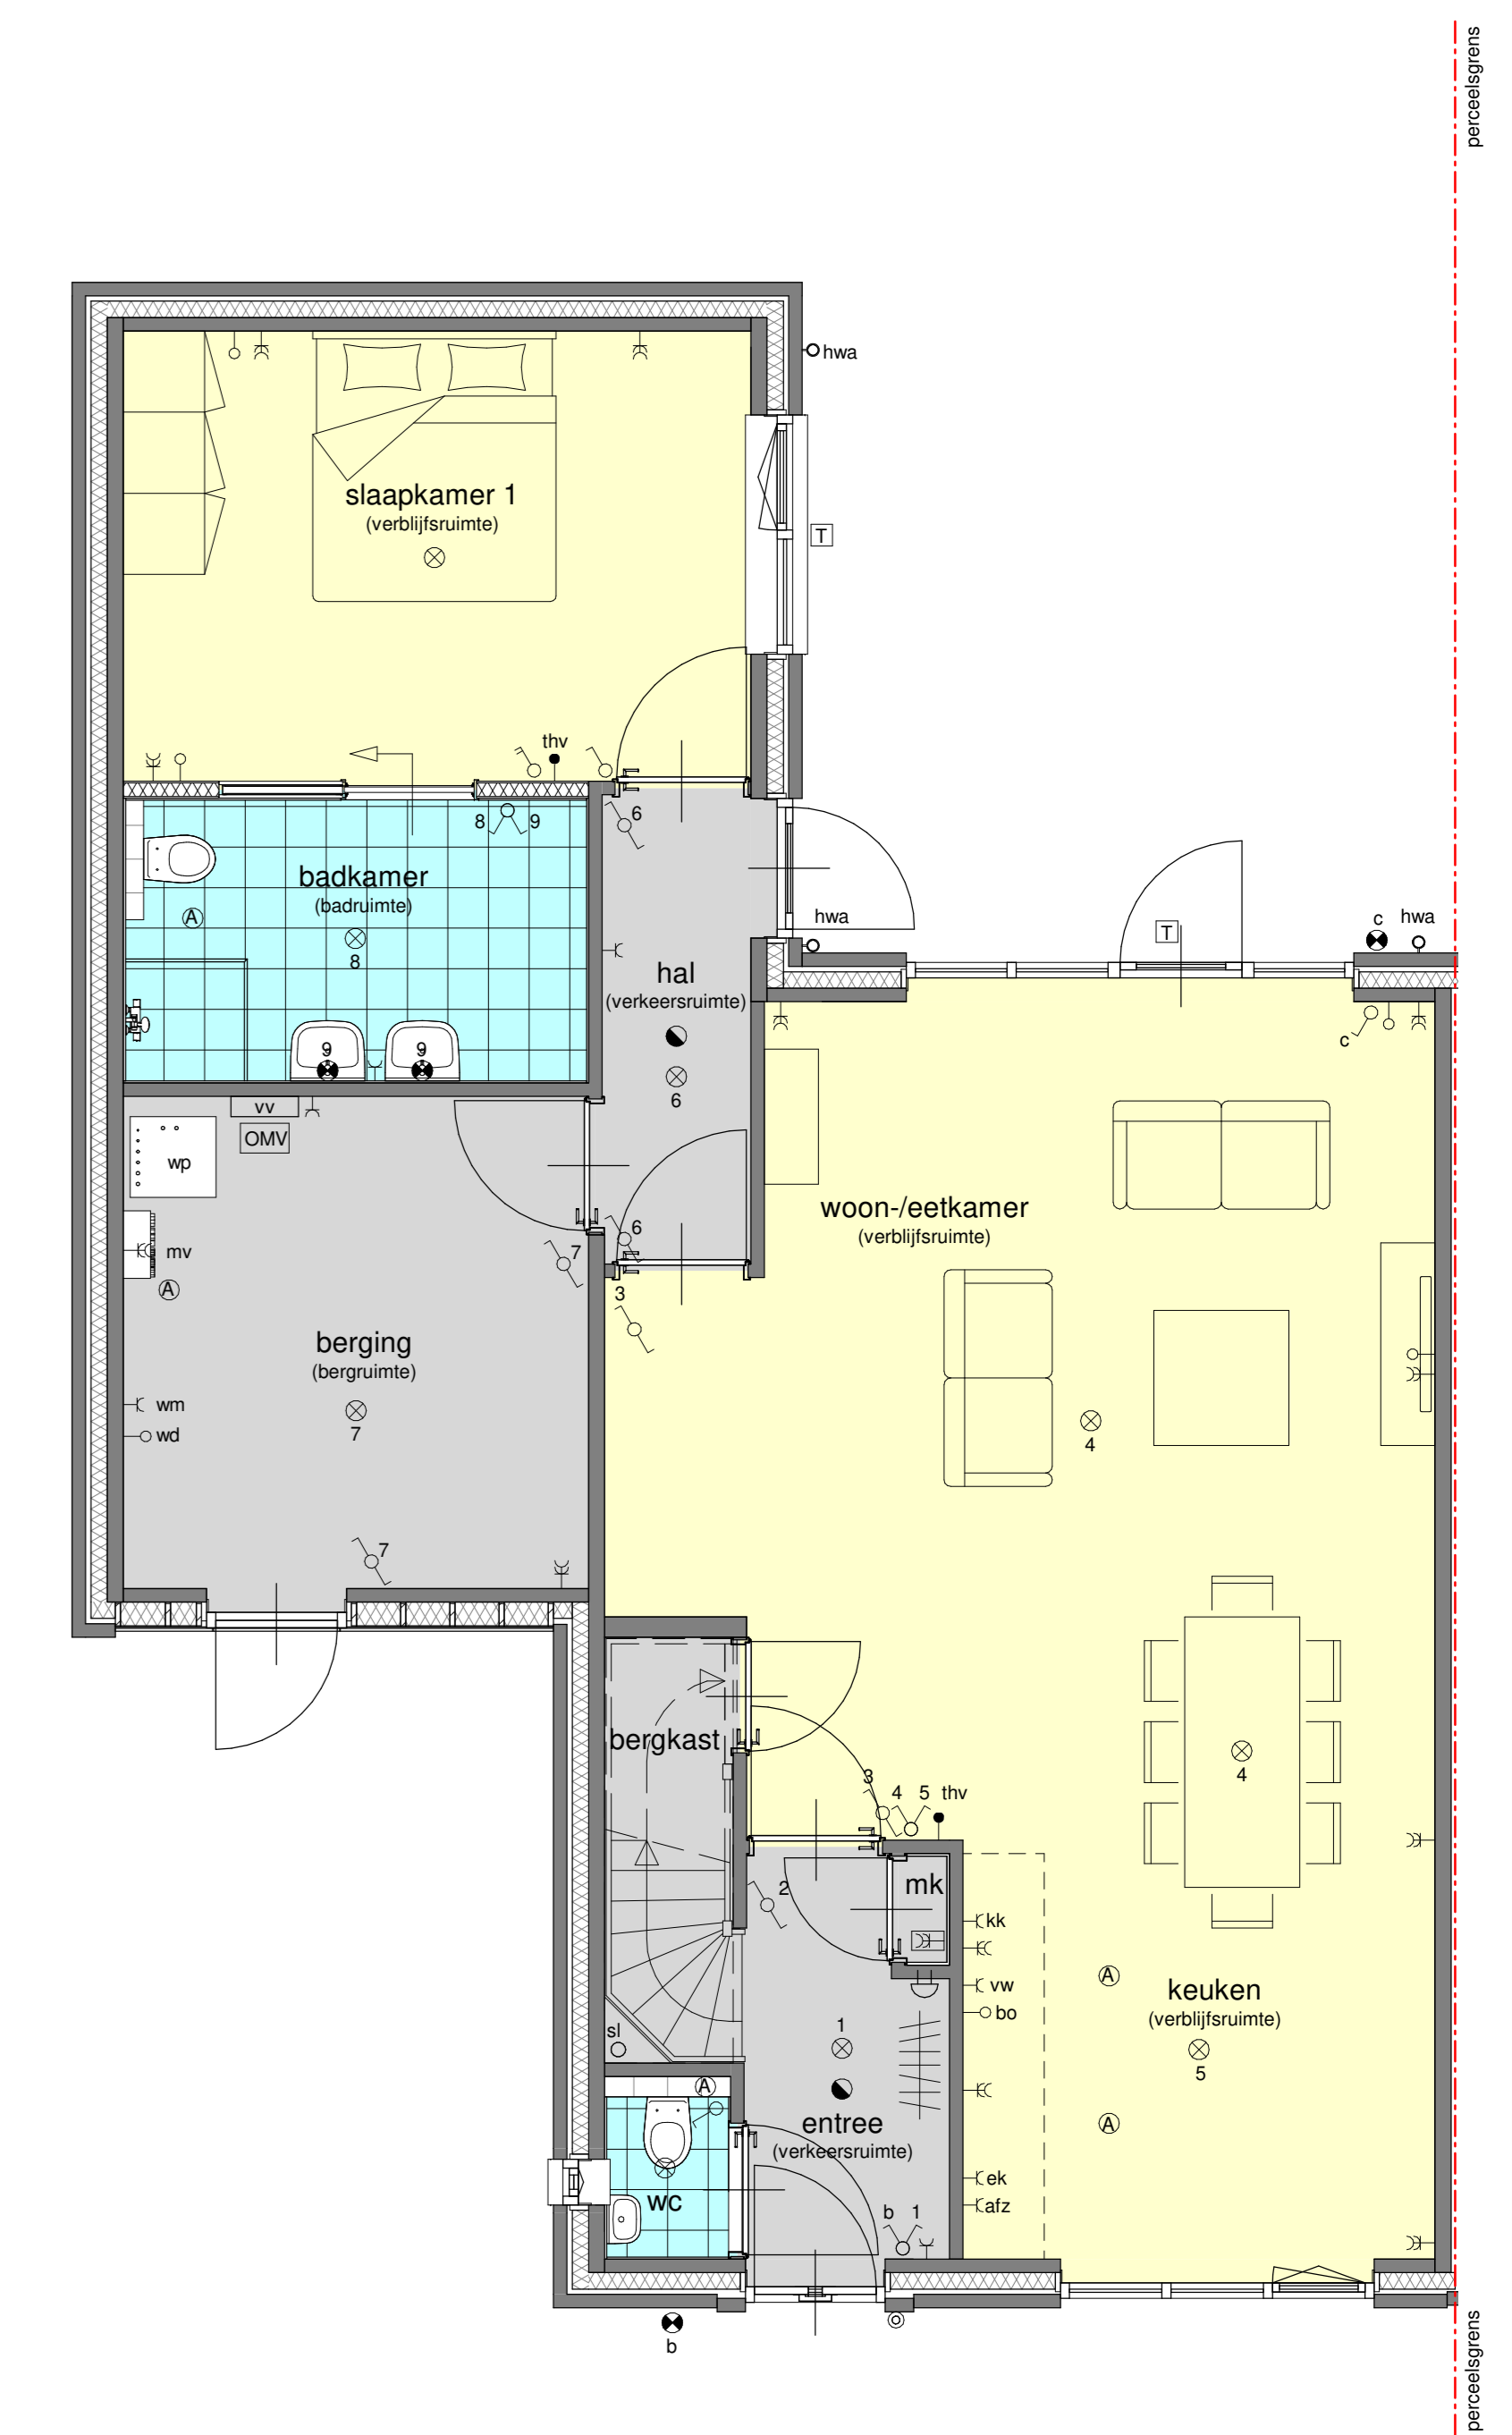


begane grond - 1:50
 bouwnr. 13.01

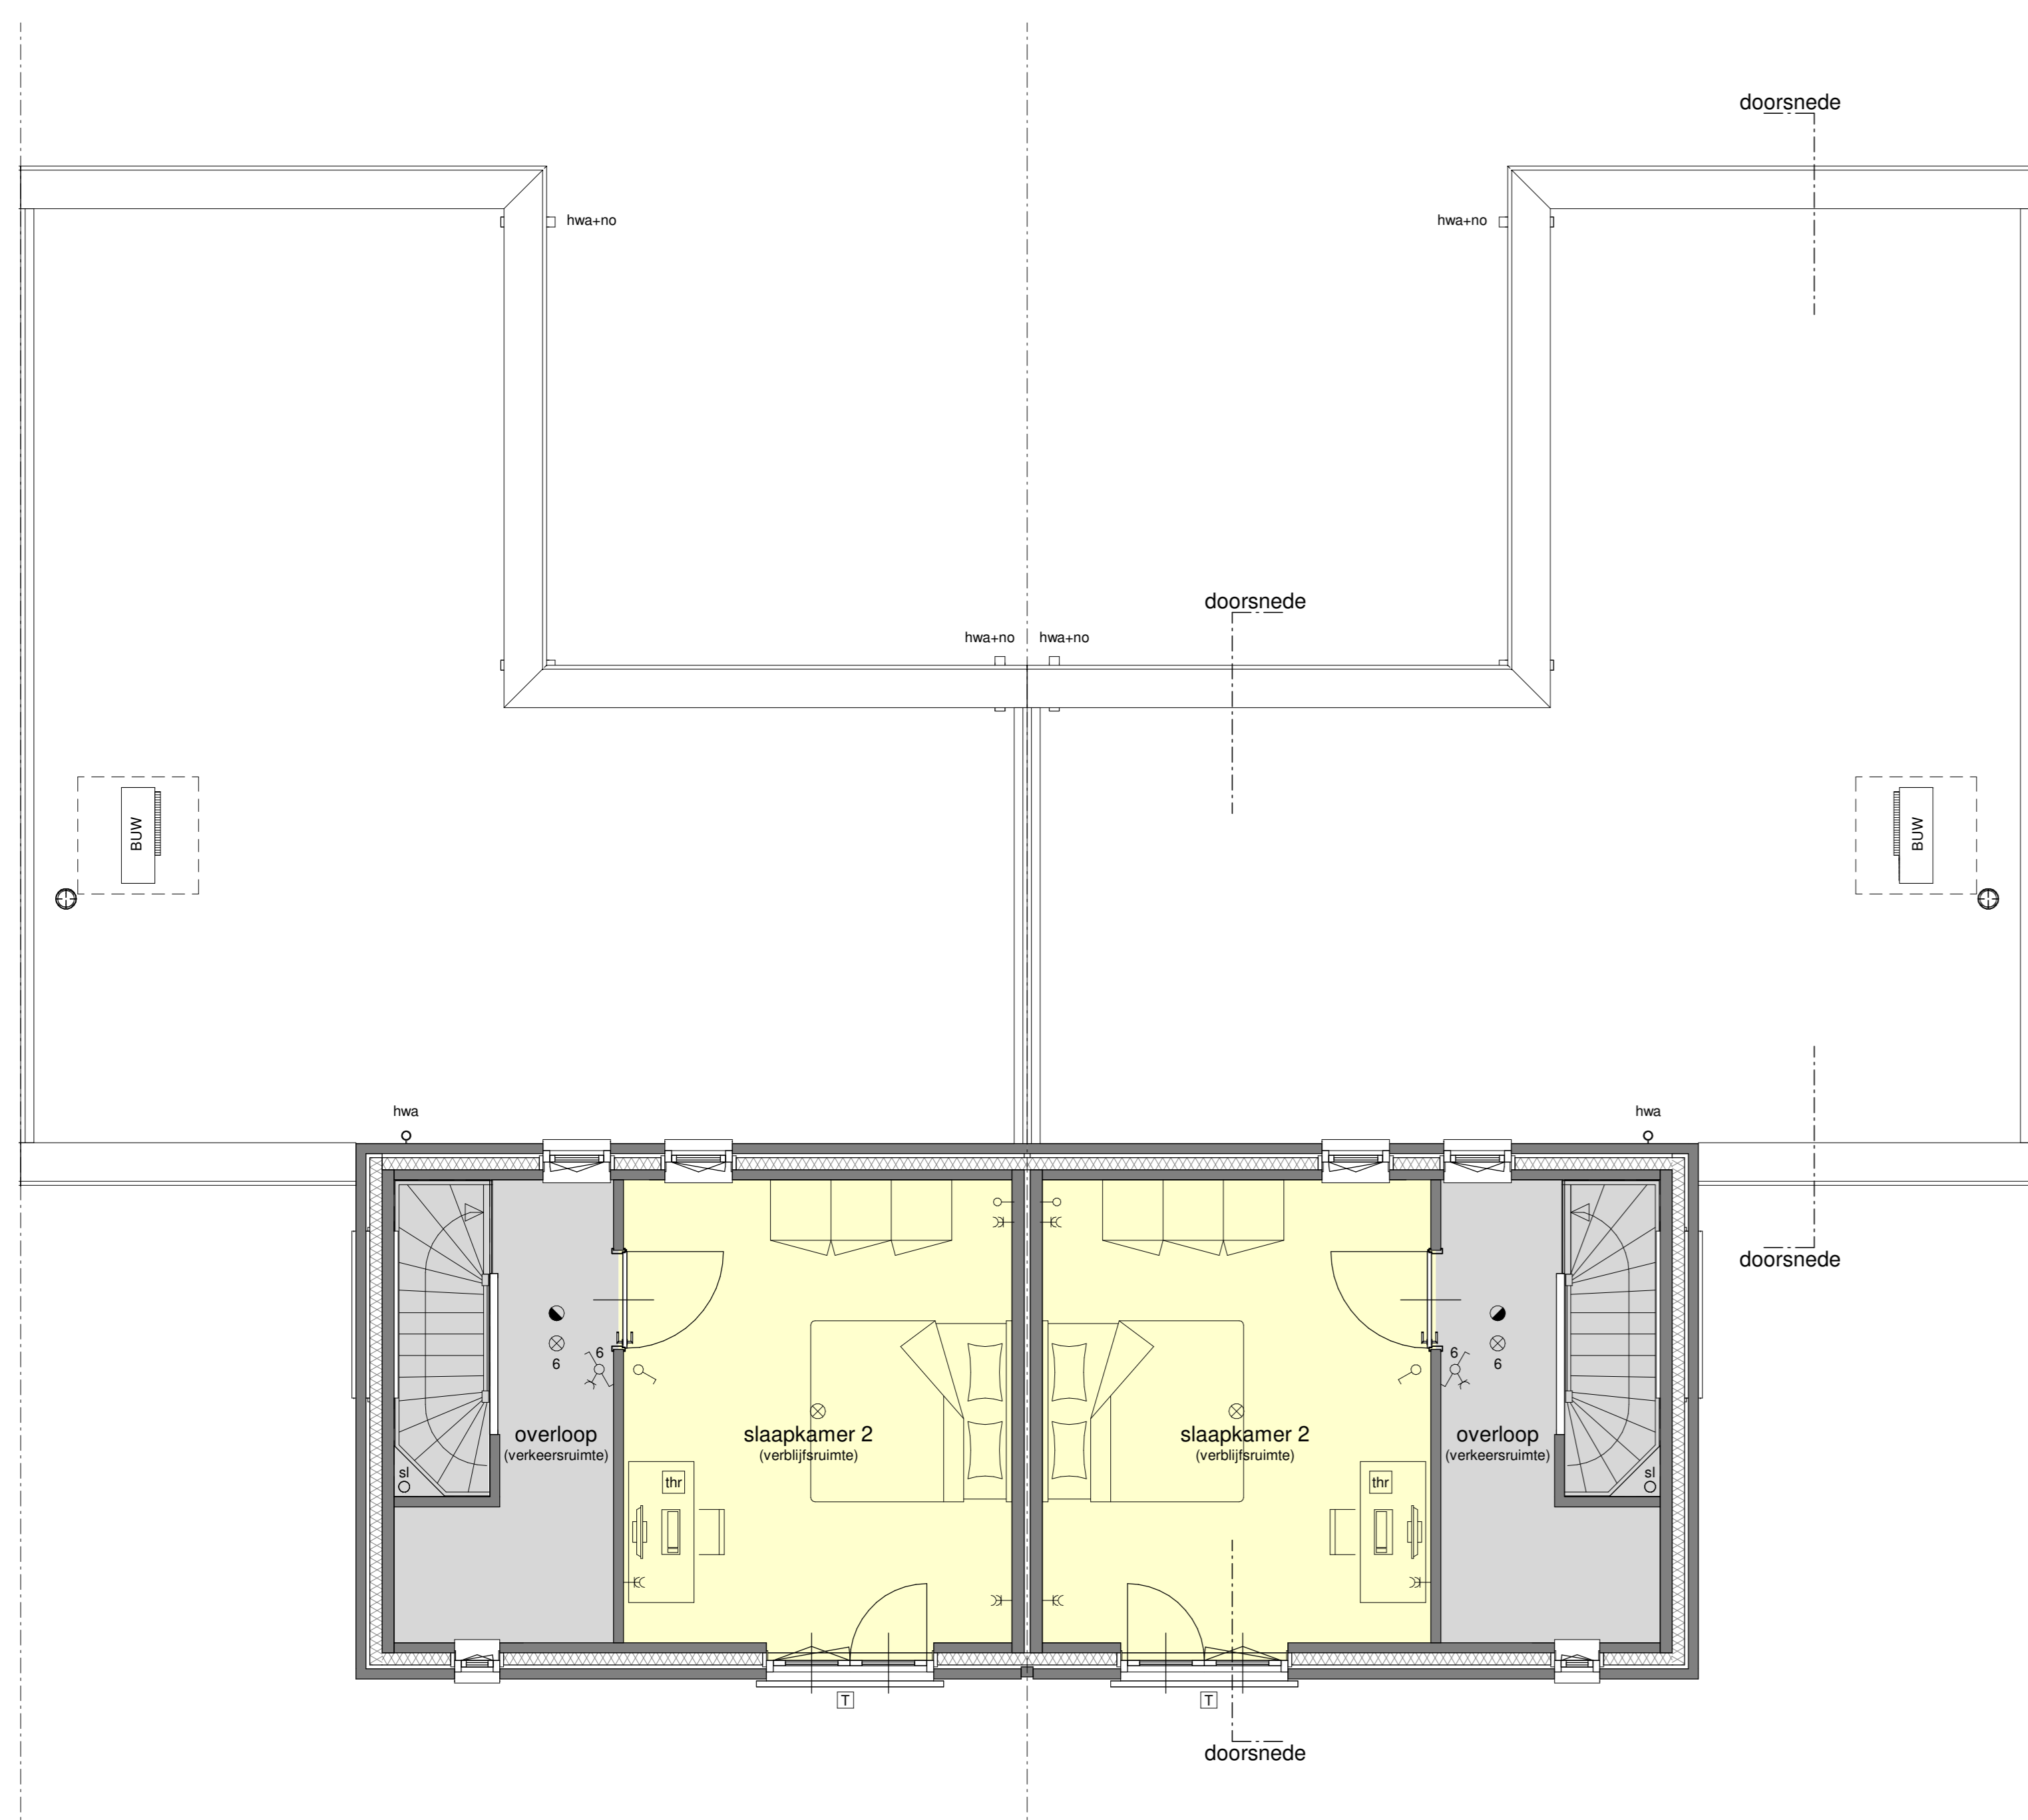


1e verdieping - 1:50
 bouwnr. 13.01, 13.03, 13.05, 13.07, 13.19, 13.21 en 13.23

bouwnr. 13.02, 13.04, 13.06, 13.08, 13.20, 13.22 en 13.24

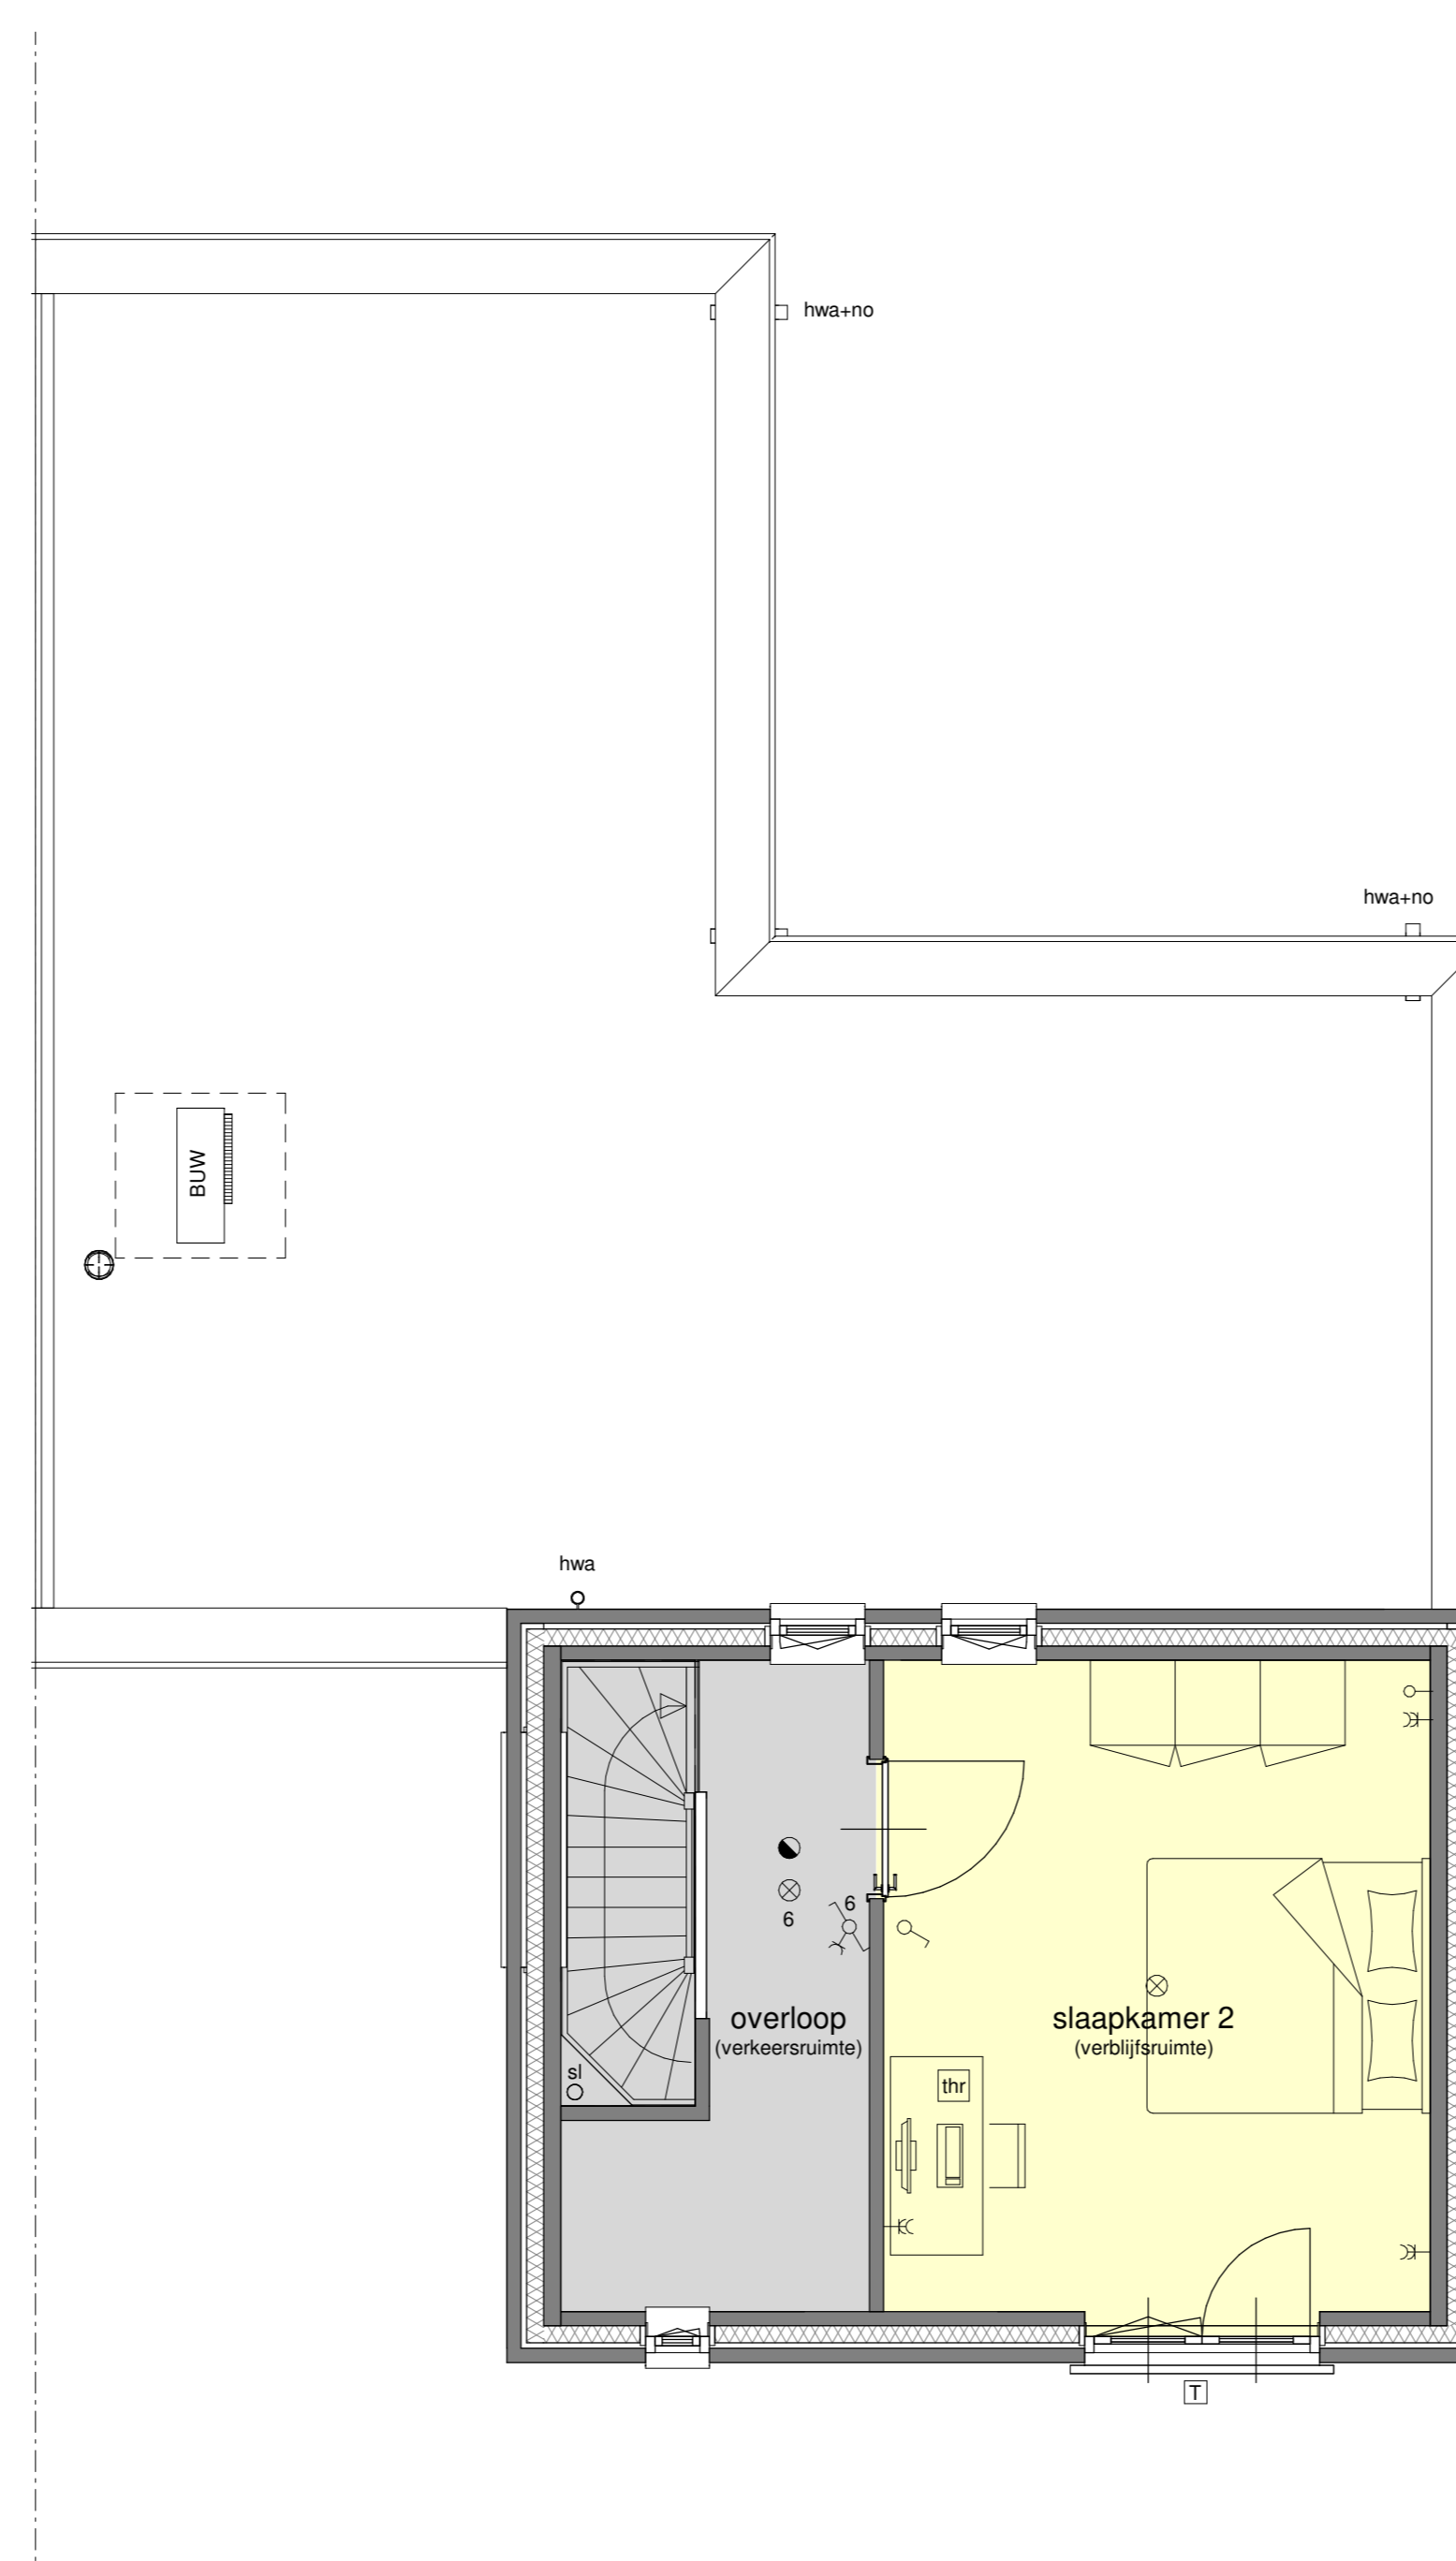


1e verdieping - 1:50
 bouwnr. 13.09

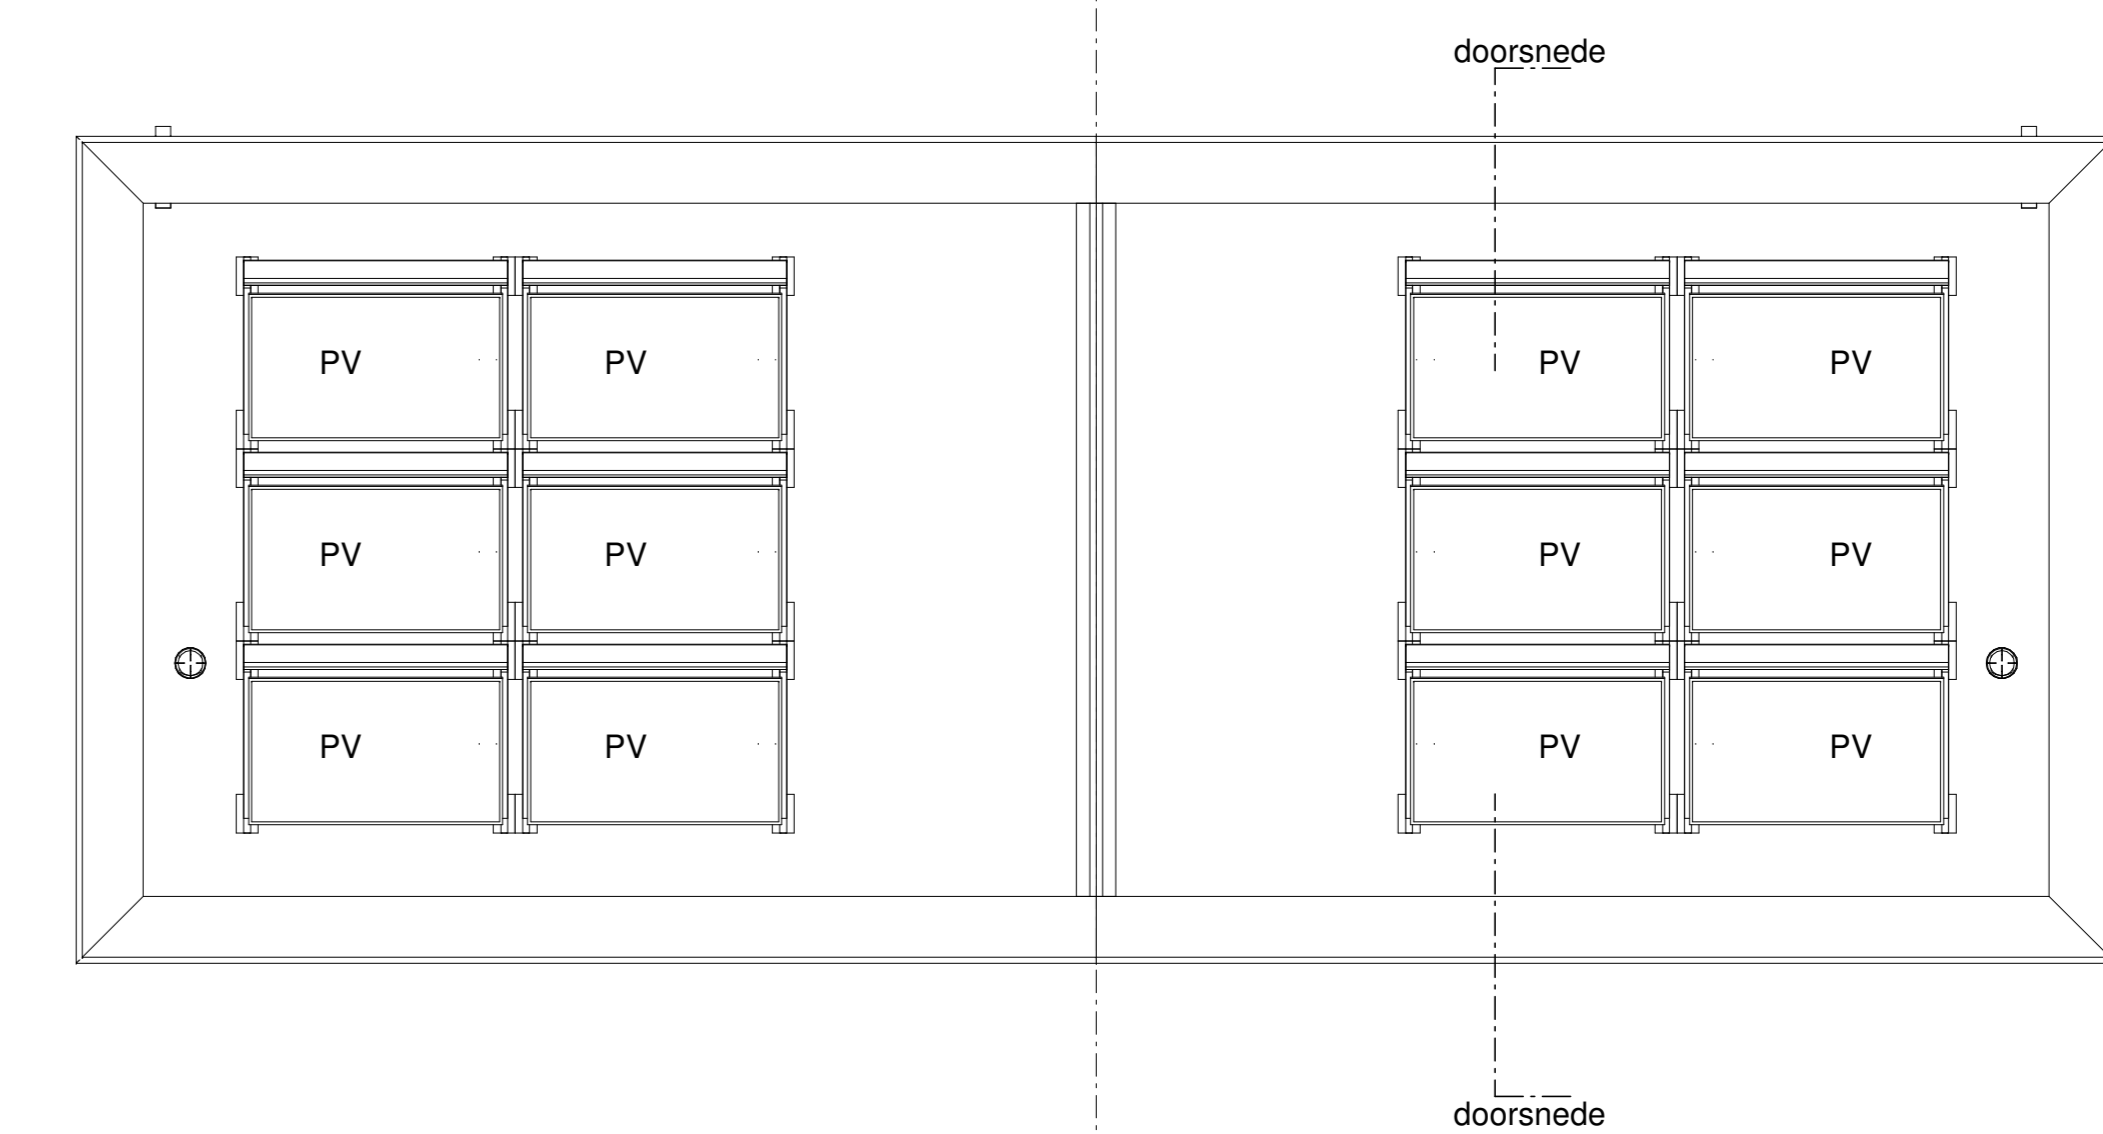

dakaanzicht - 1:50
 bouwnr. 13.01, 13.03, 13.05, 13.07, 13.19, 13.21 en 13.23

bouwnr. 13.02, 13.04, 13.06, 13.08, 13.20, 13.22 en 13.24

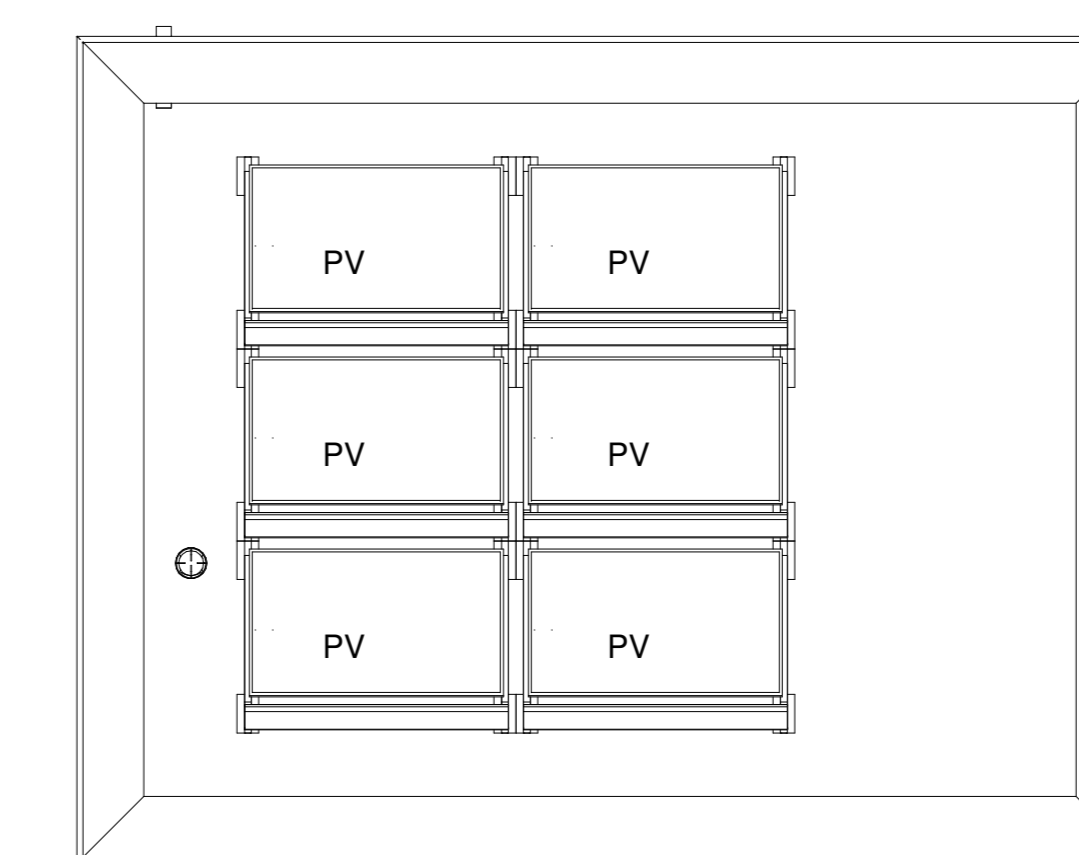

dakaanzicht - 1:50
 bouwnr. 13.09